


PLAN DU NIVEAU +15.00


echelle : 1/100

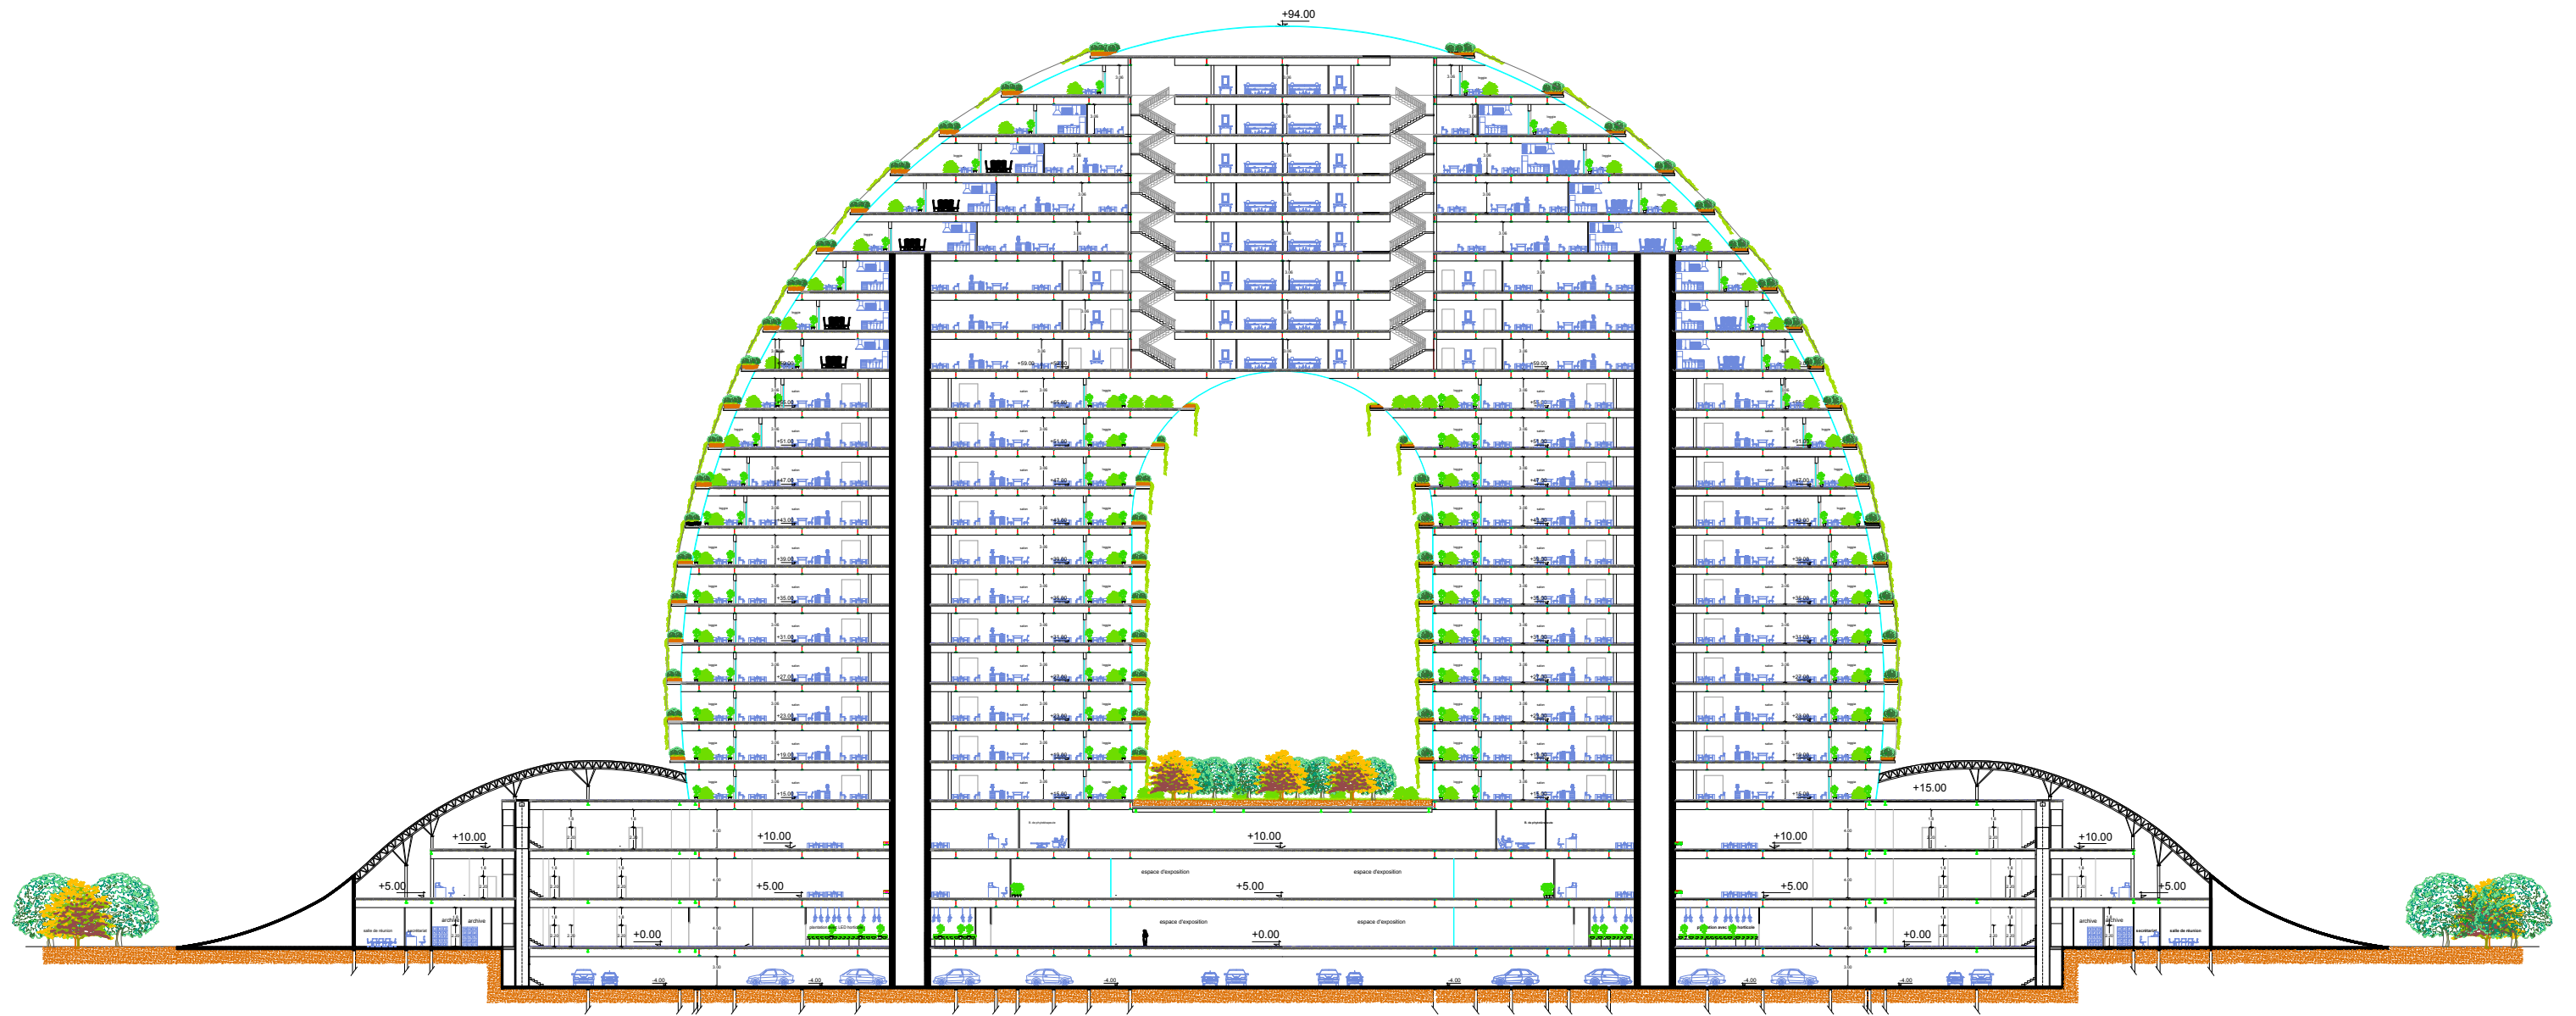


COUPE A-A

echelle : 1/100



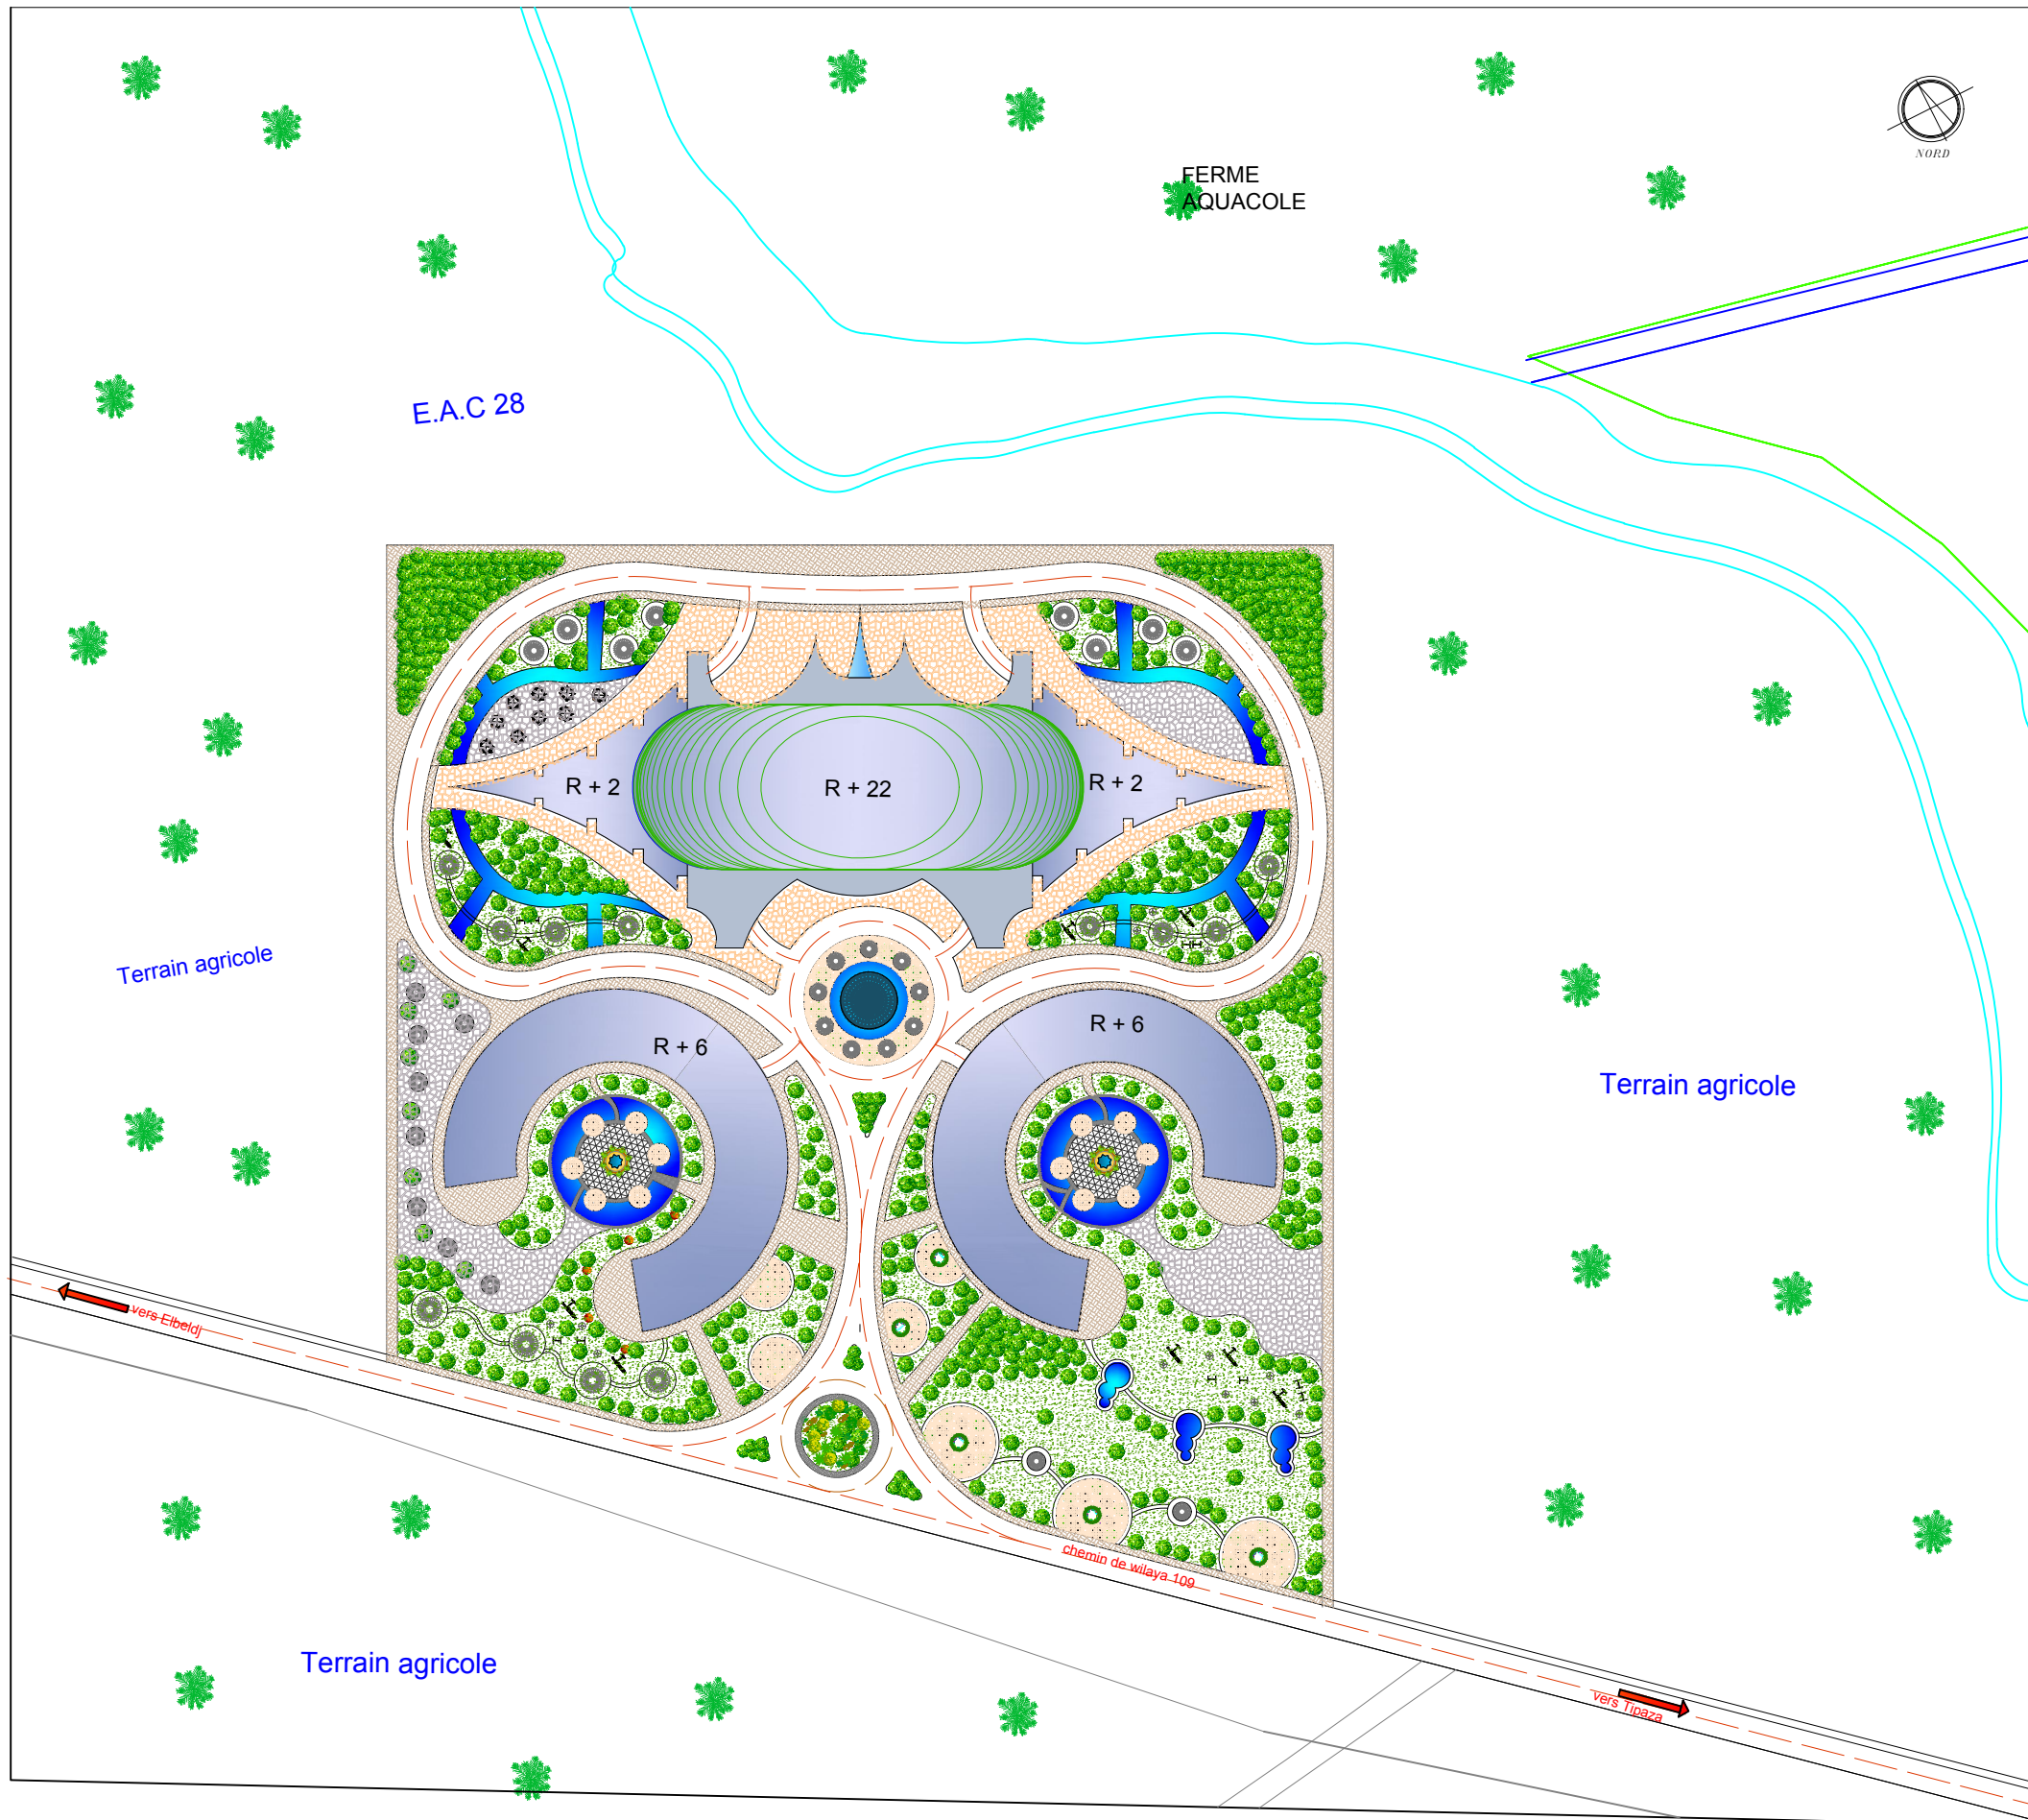


plan de masse 1/200

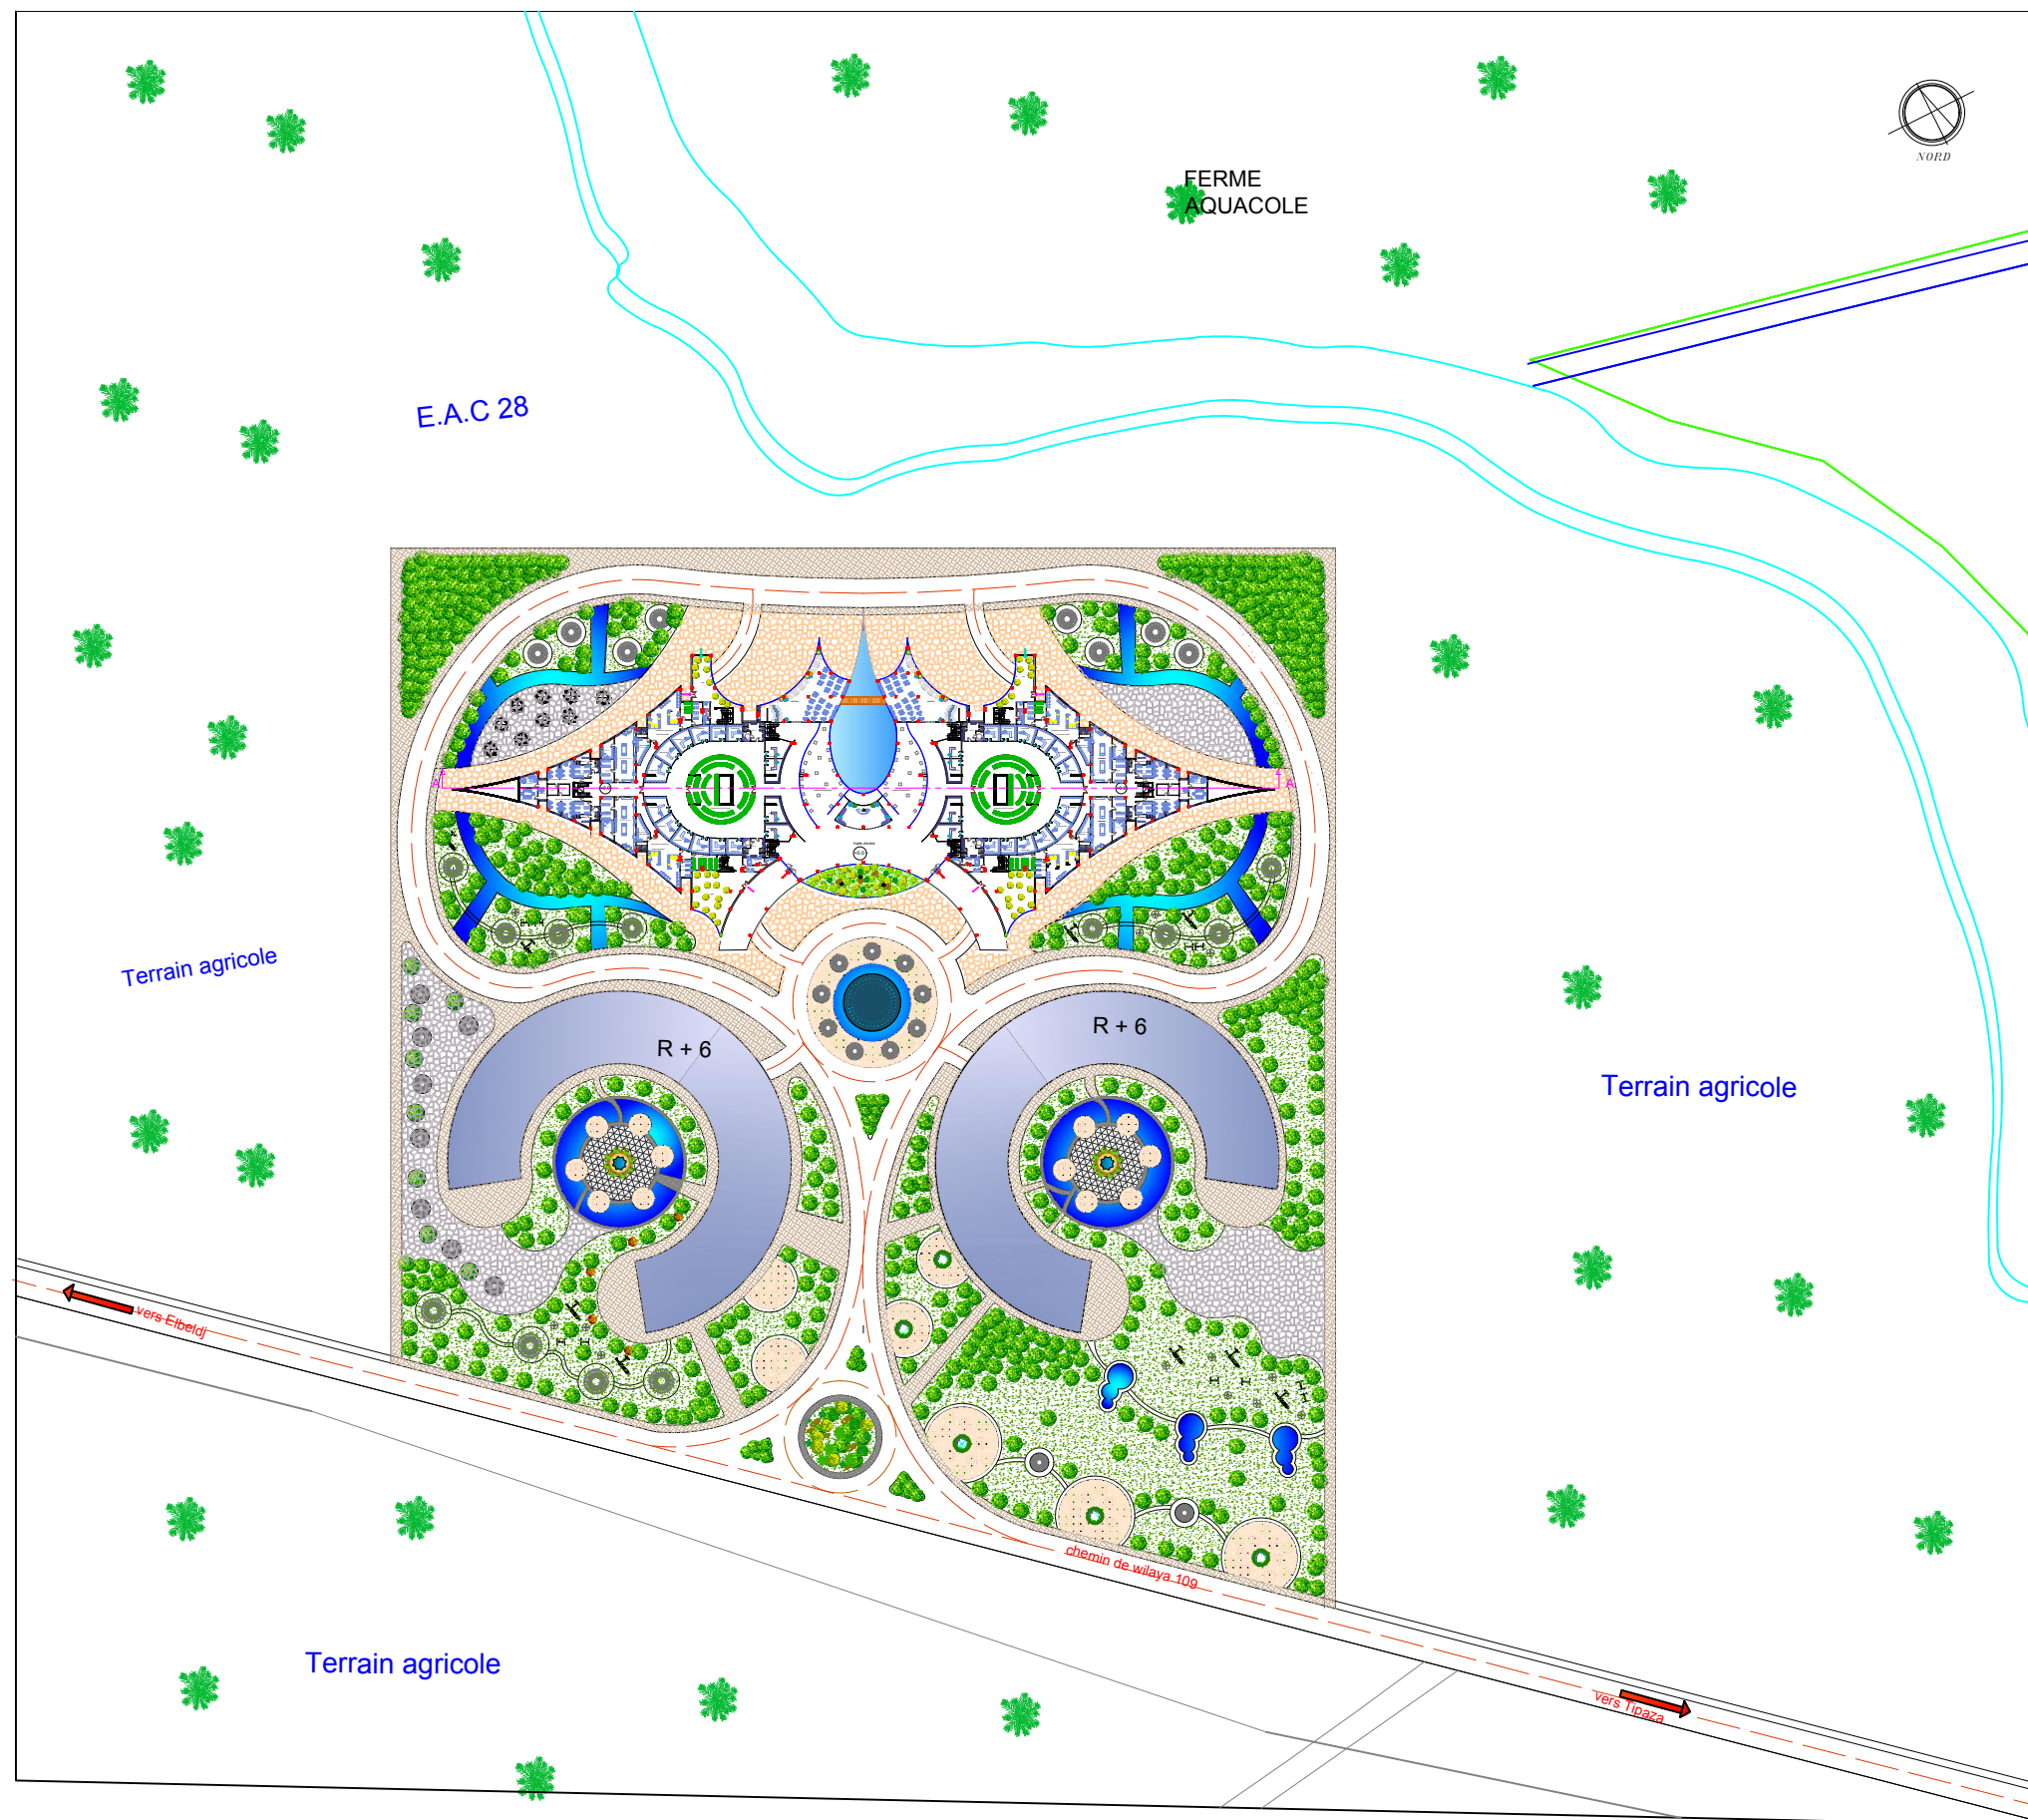

plan d'ensemble 1/200



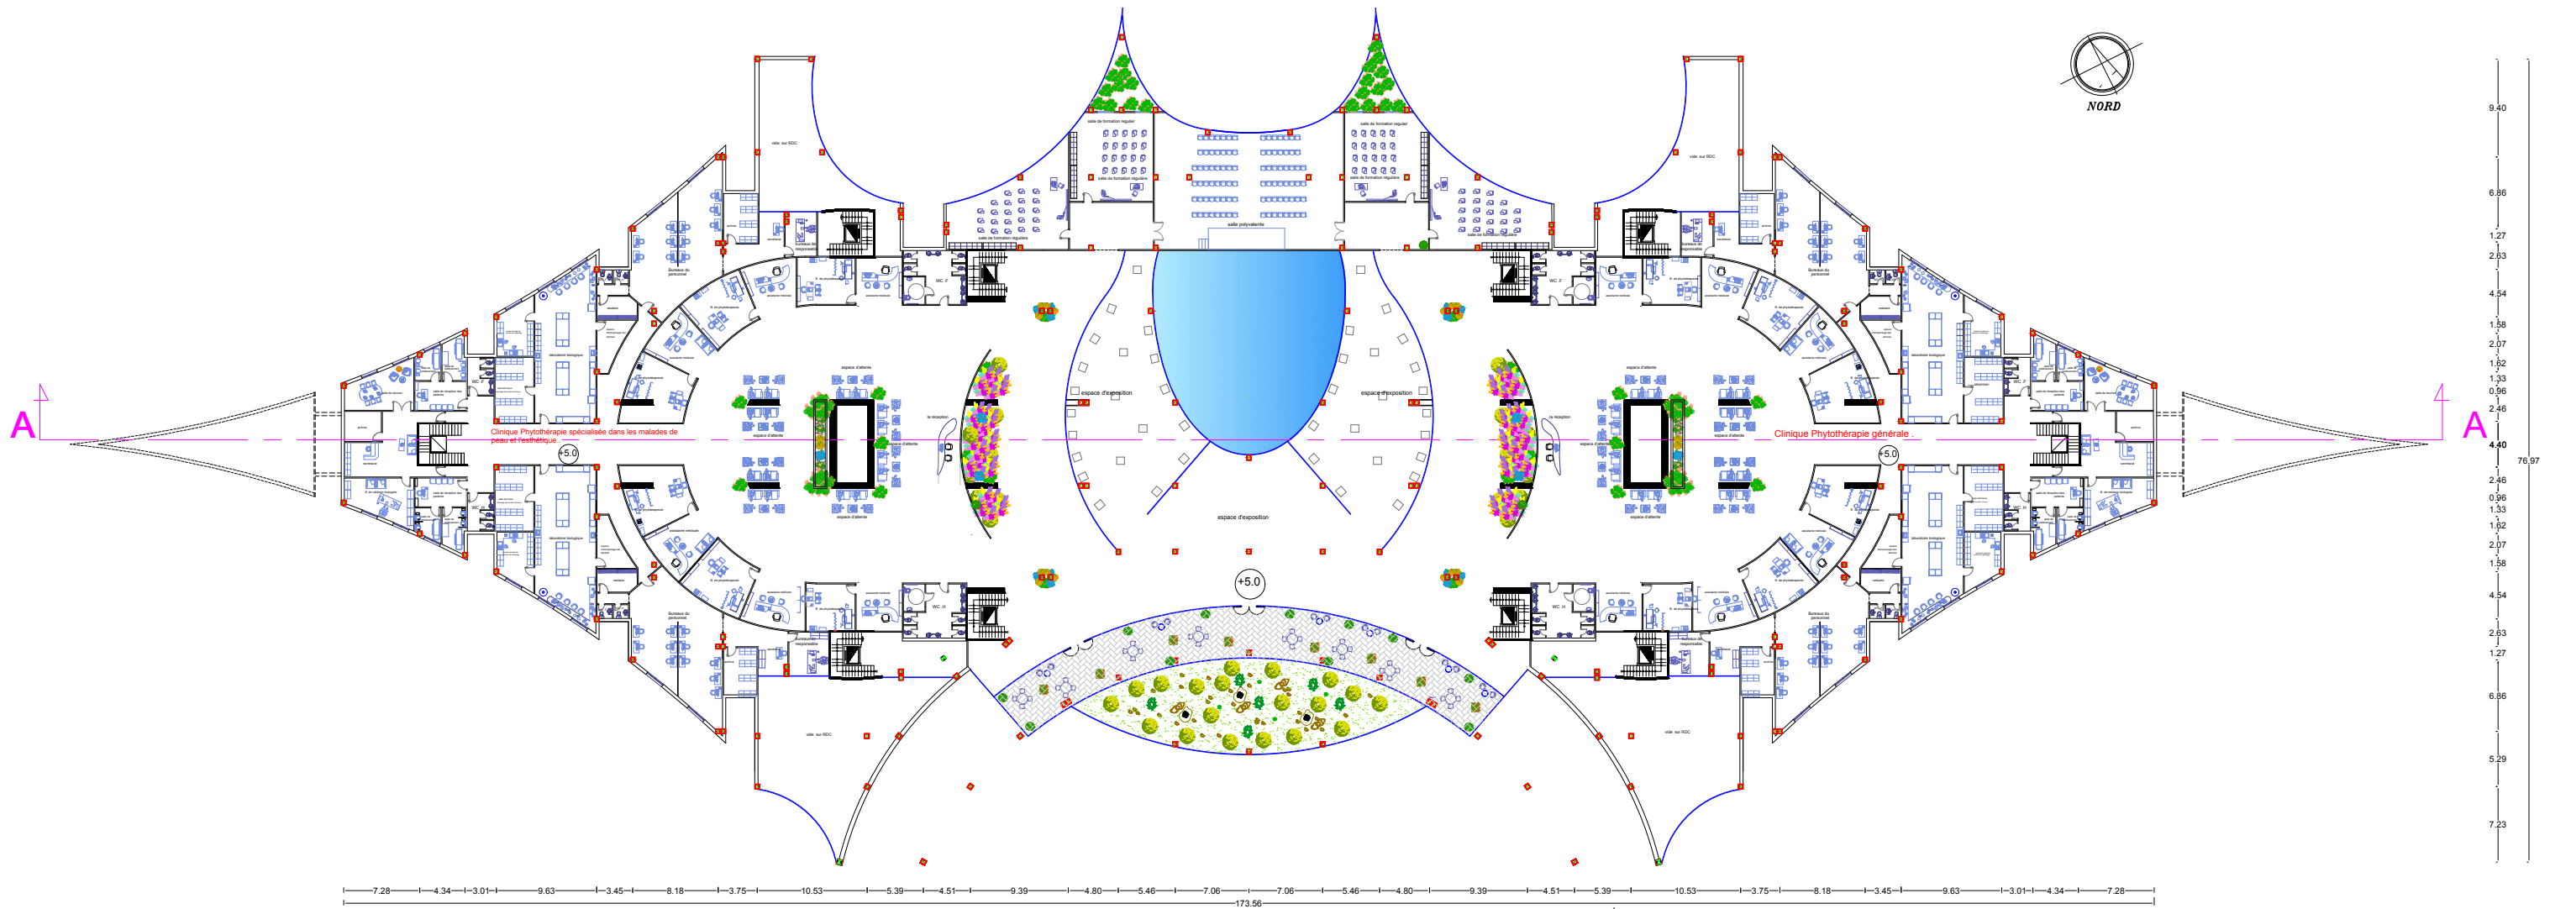


A

A


7.28 | 4.34 | 3.01 | 9.63 | 3.45 | 8.18 | 3.75 | 10.53 | 5.39 | 4.51 | 9.39 | 4.80 | 5.46 | 7.06 | 7.06 | 5.46 | 4.80 | 9.39 | 4.51 | 5.39 | 10.53 | 3.75 | 8.18 | 3.45 | 9.63 | 3.01 | 4.34 | 7.28

PLAN DU 1<sup>er</sup> ETAGE

echelle : 1/100

 


9.40  
6.86  
1.27  
2.03  
4.54  
1.38  
2.07  
1.02  
1.33  
0.96  
2.46  
4.40  
76.97  
2.46  
0.96  
1.33  
1.02  
2.07  
1.38  
4.54  
2.03  
1.27  
6.86  
5.29  
7.23

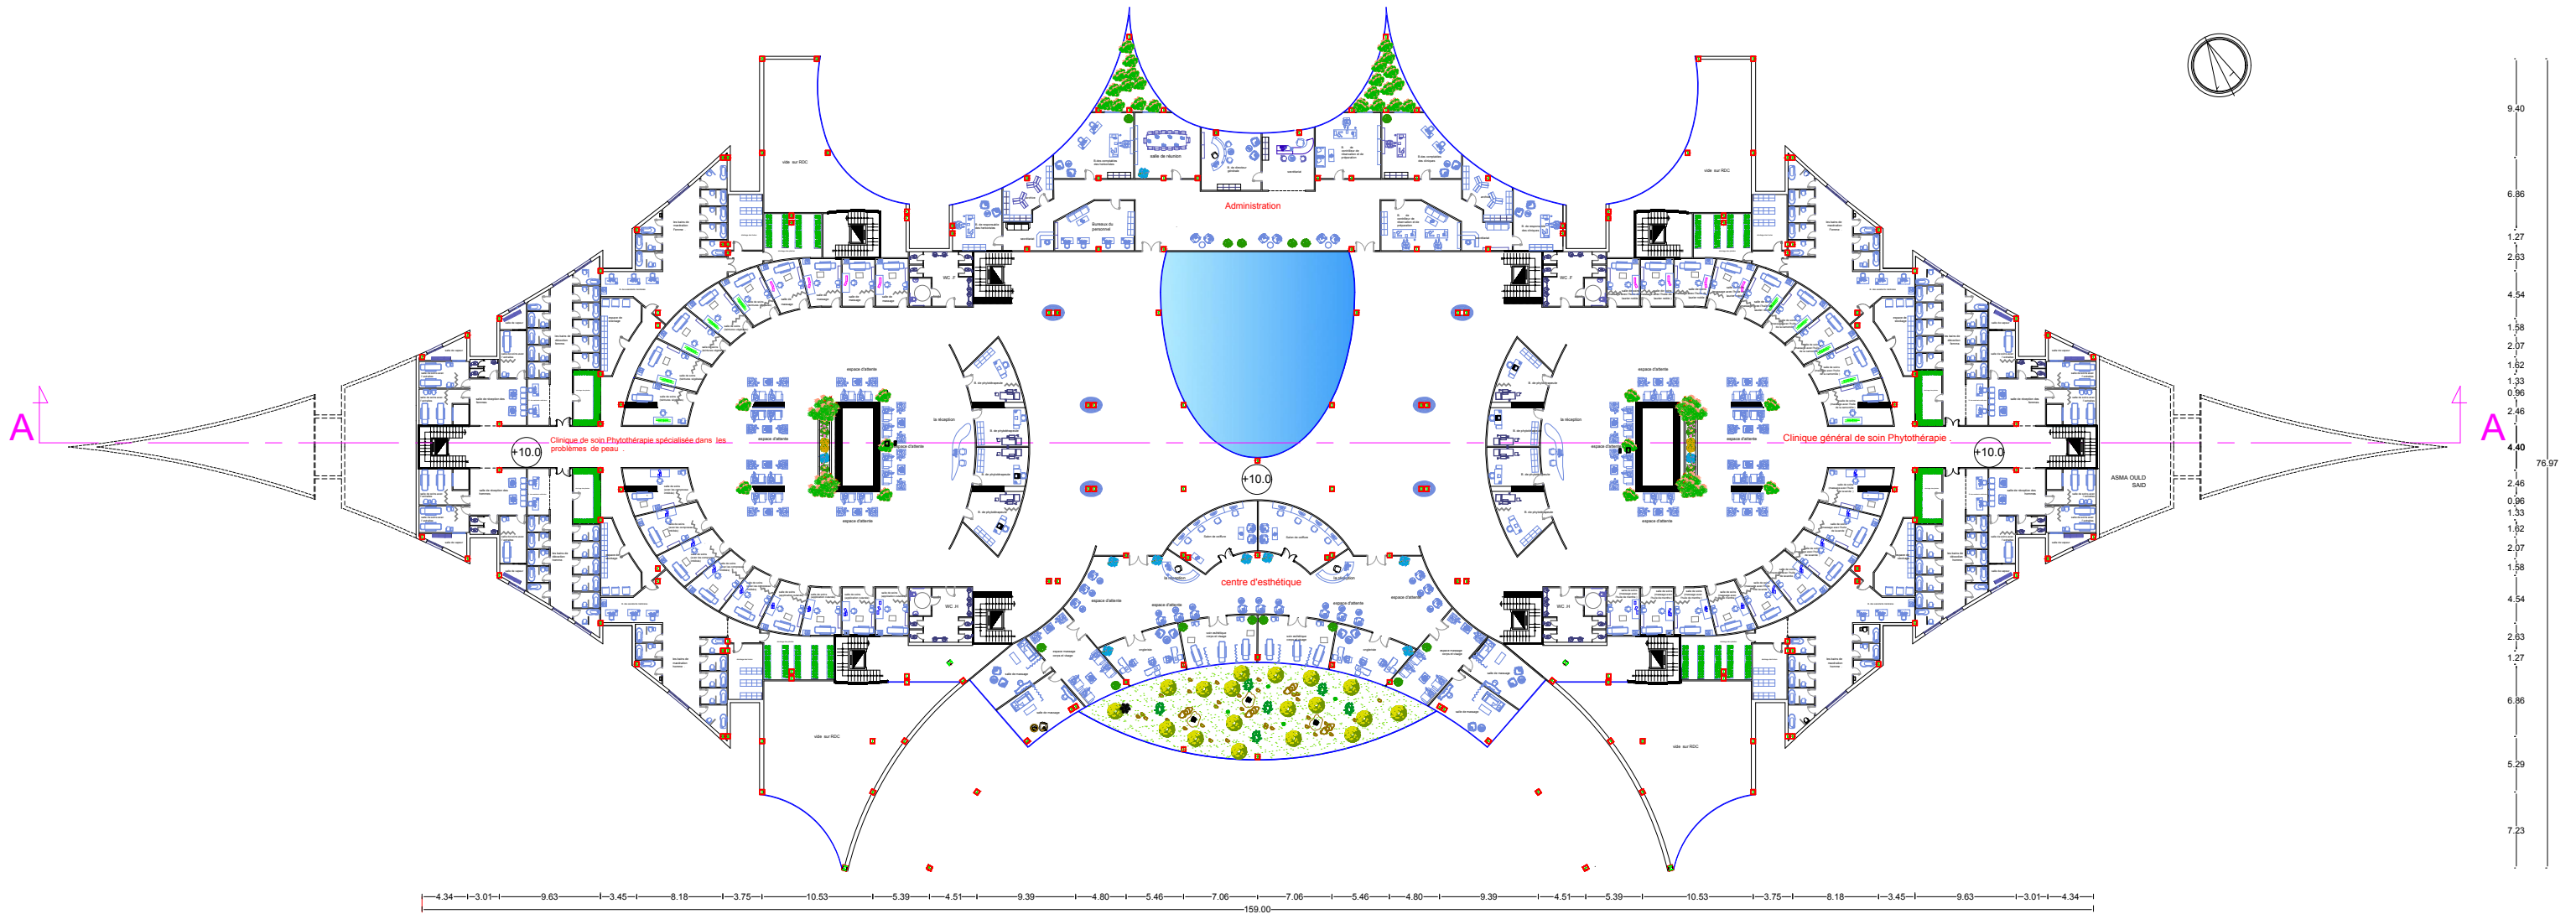

PLAN DU 2eme ETAGE Echelle : 1/100



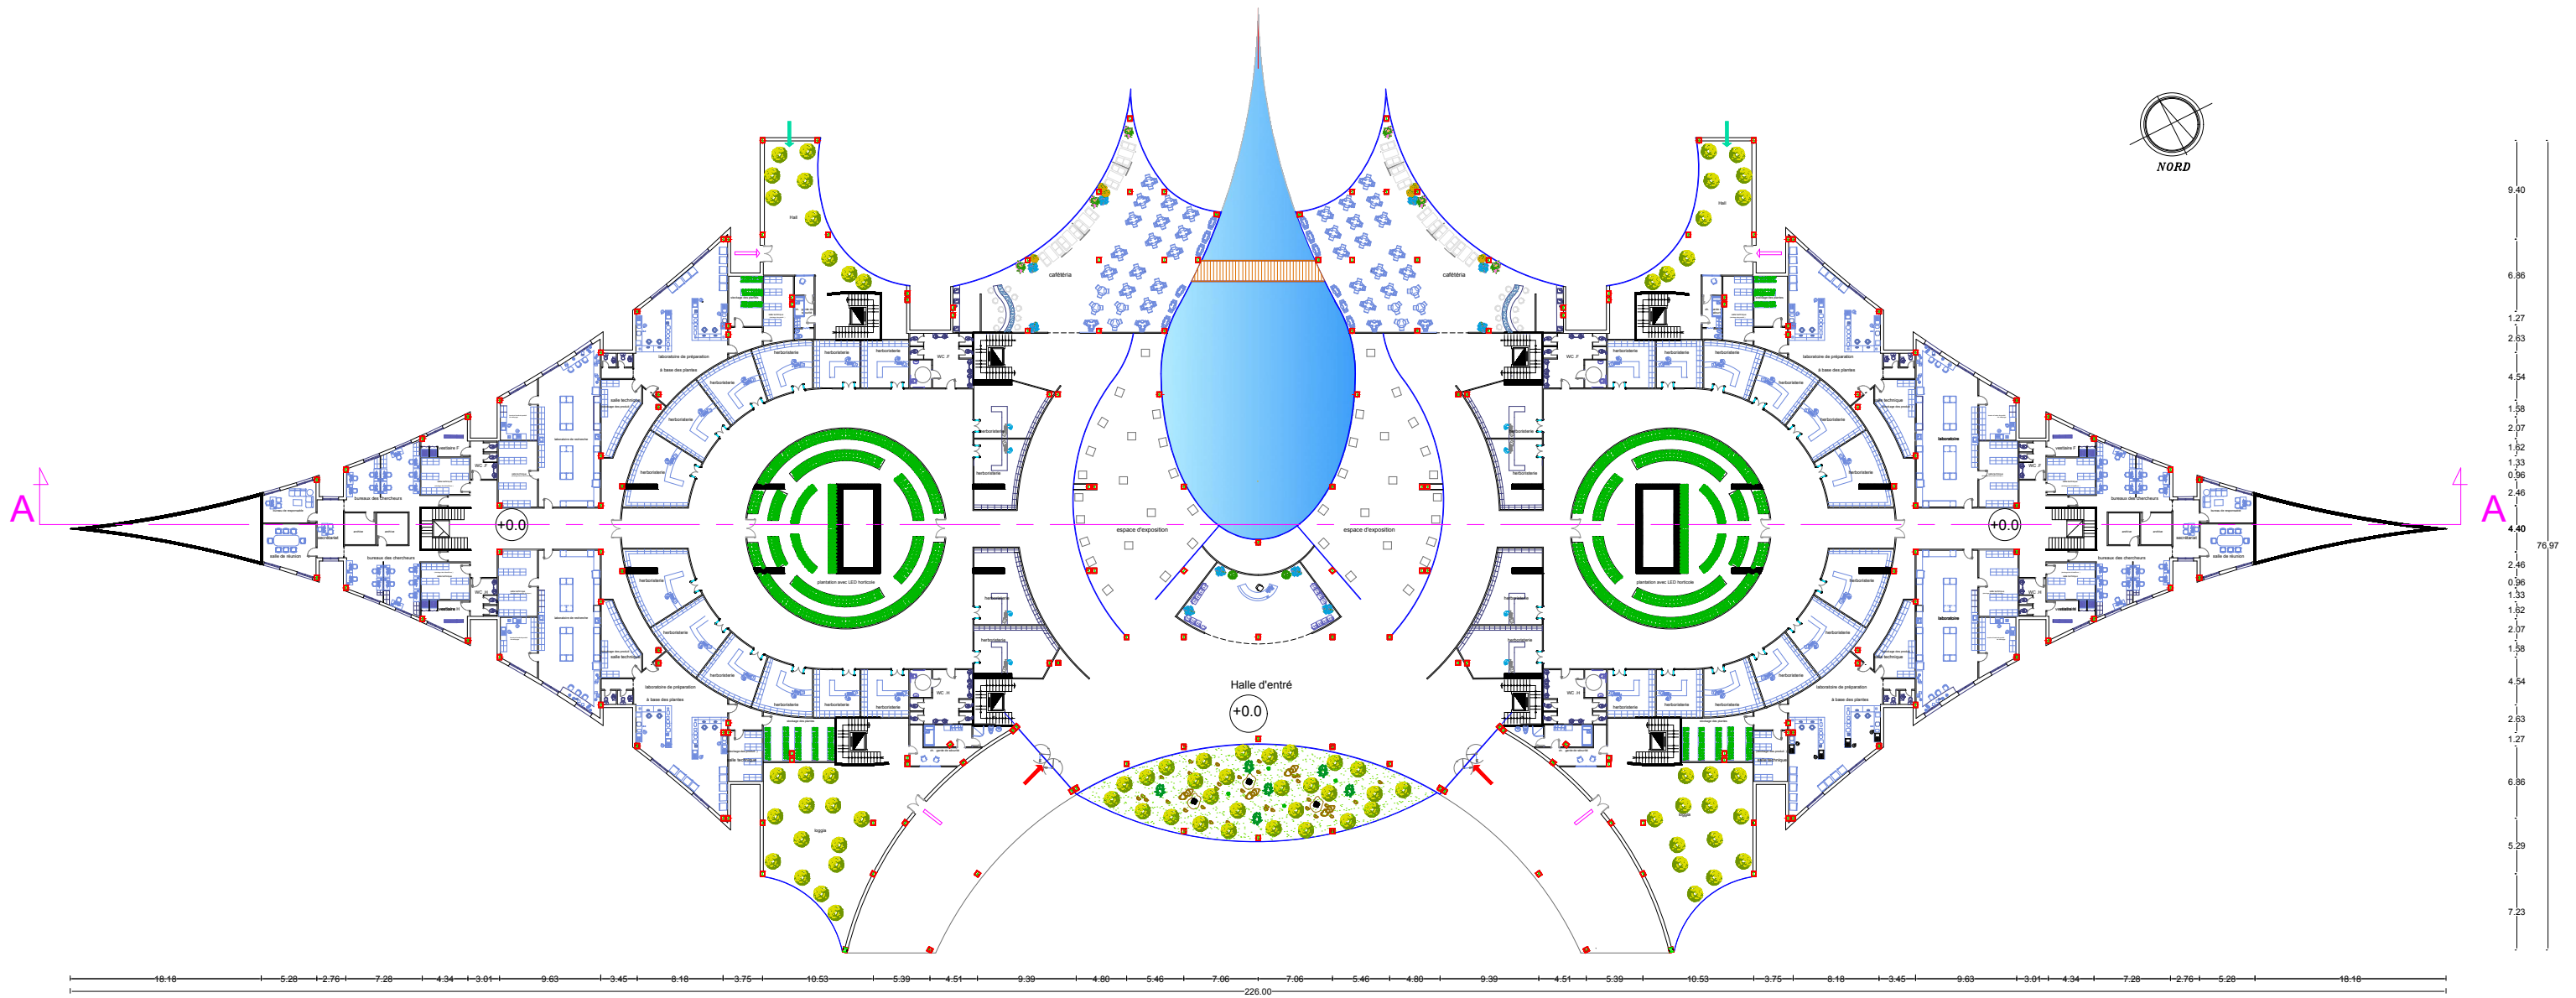

PLAN DU R.D.C

echelle : 1/100