




FACADE LATÉRALE 01

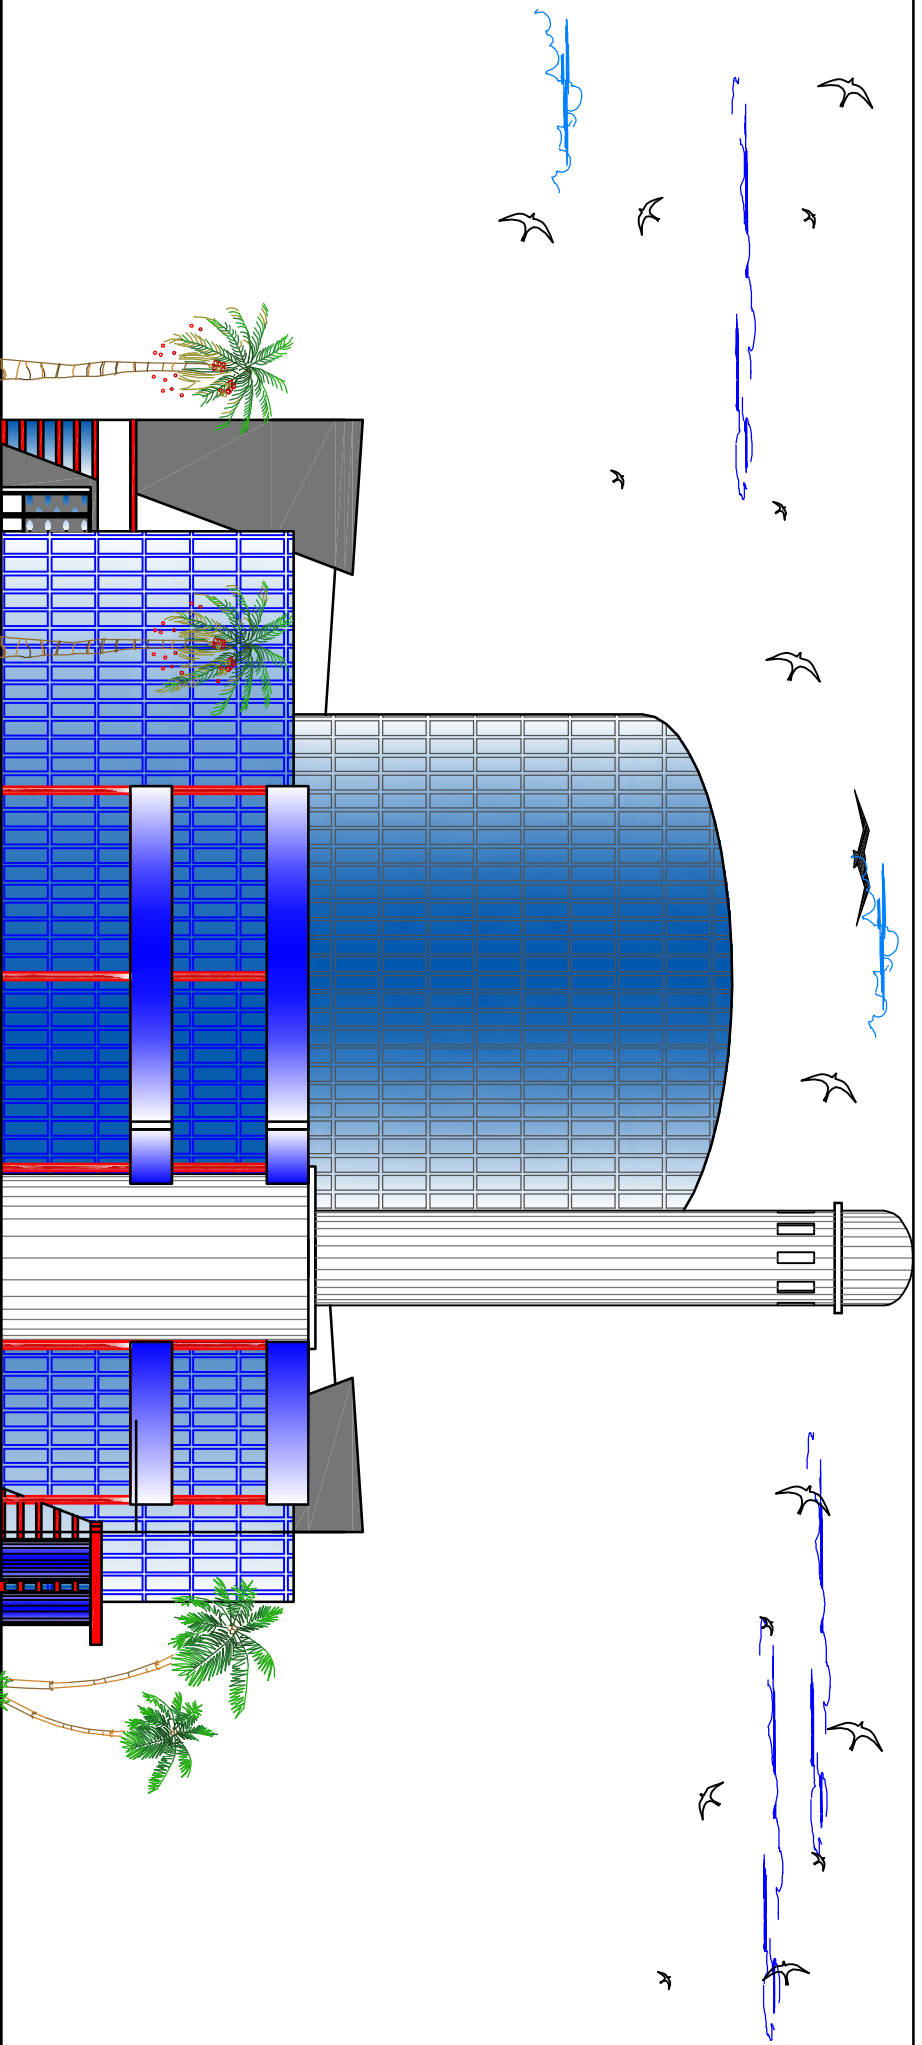

FACADE LATÉRALE 01

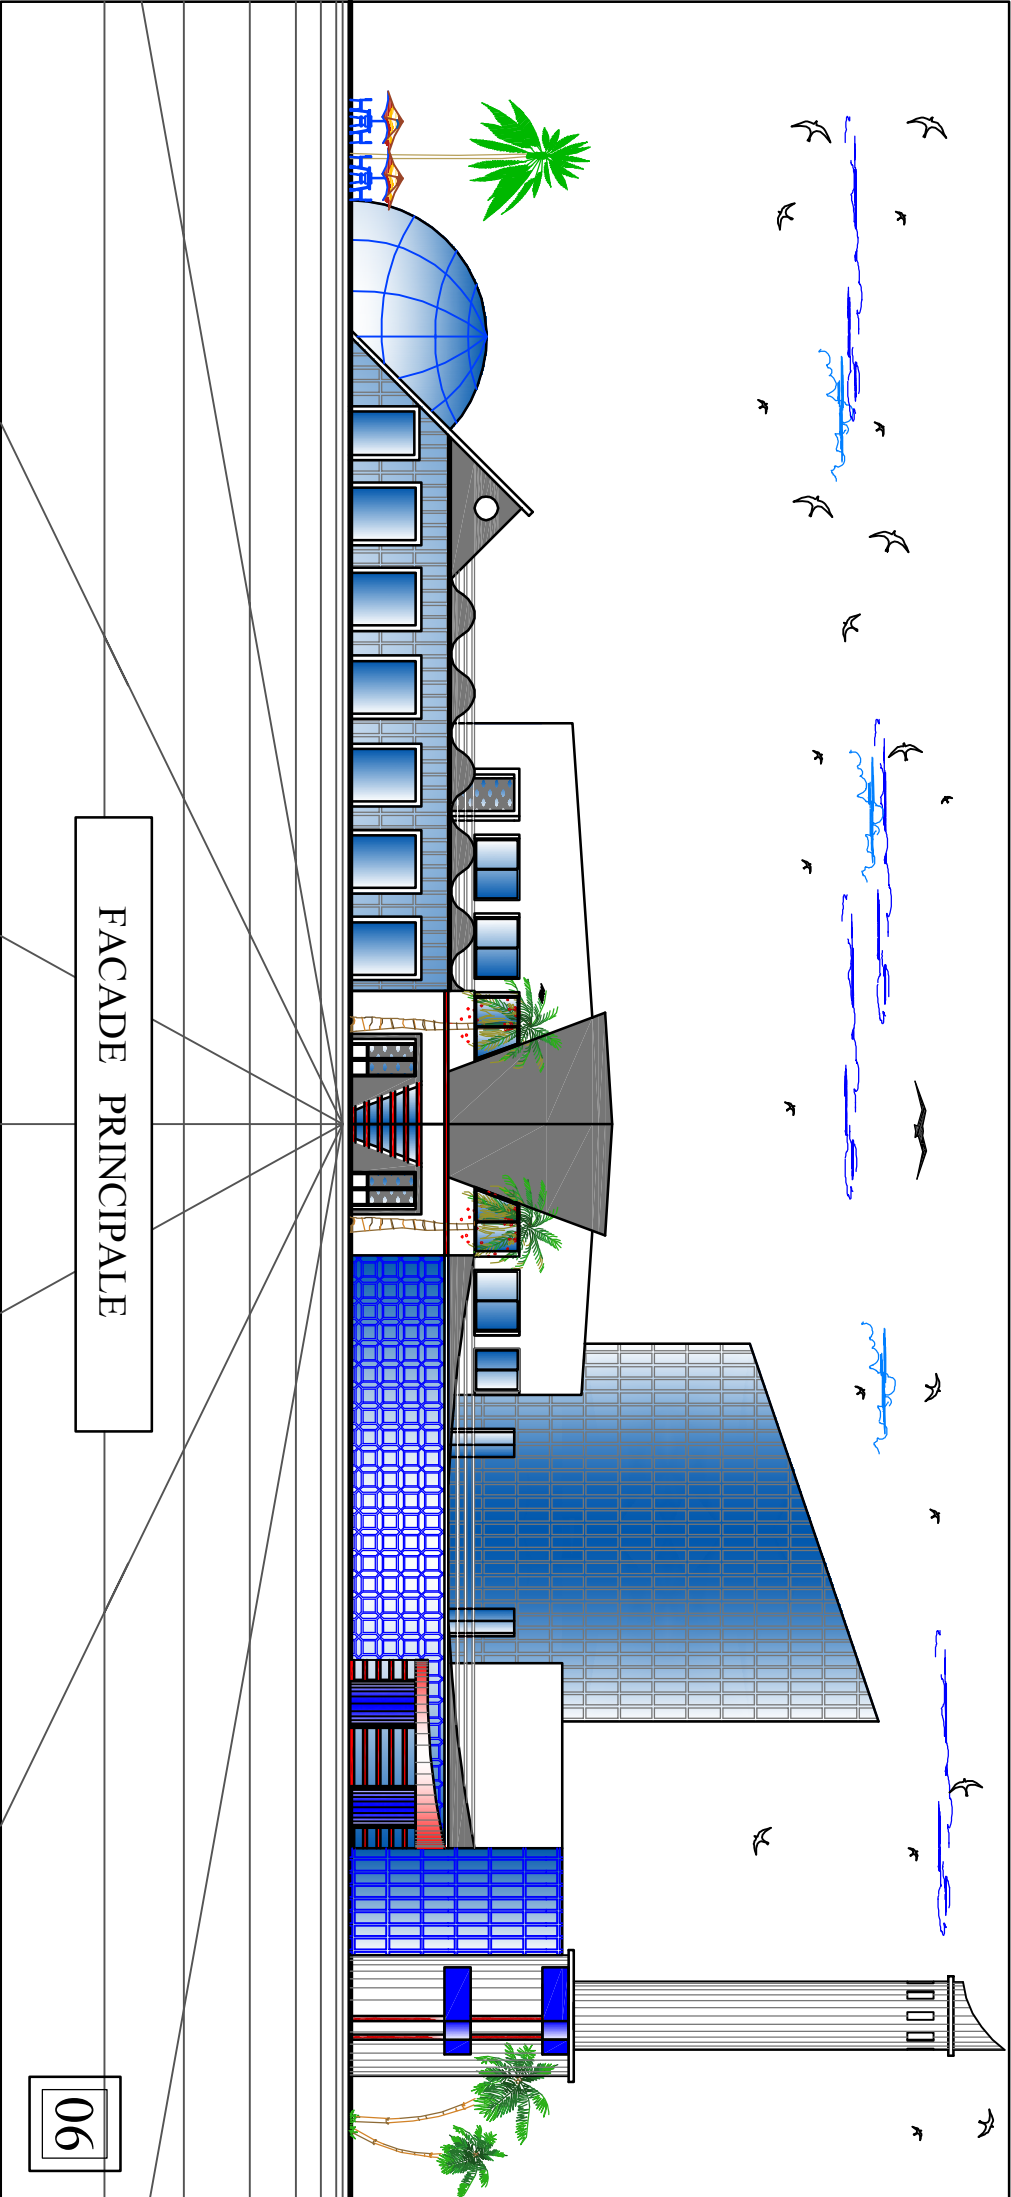

FACADE PRINCIPALE

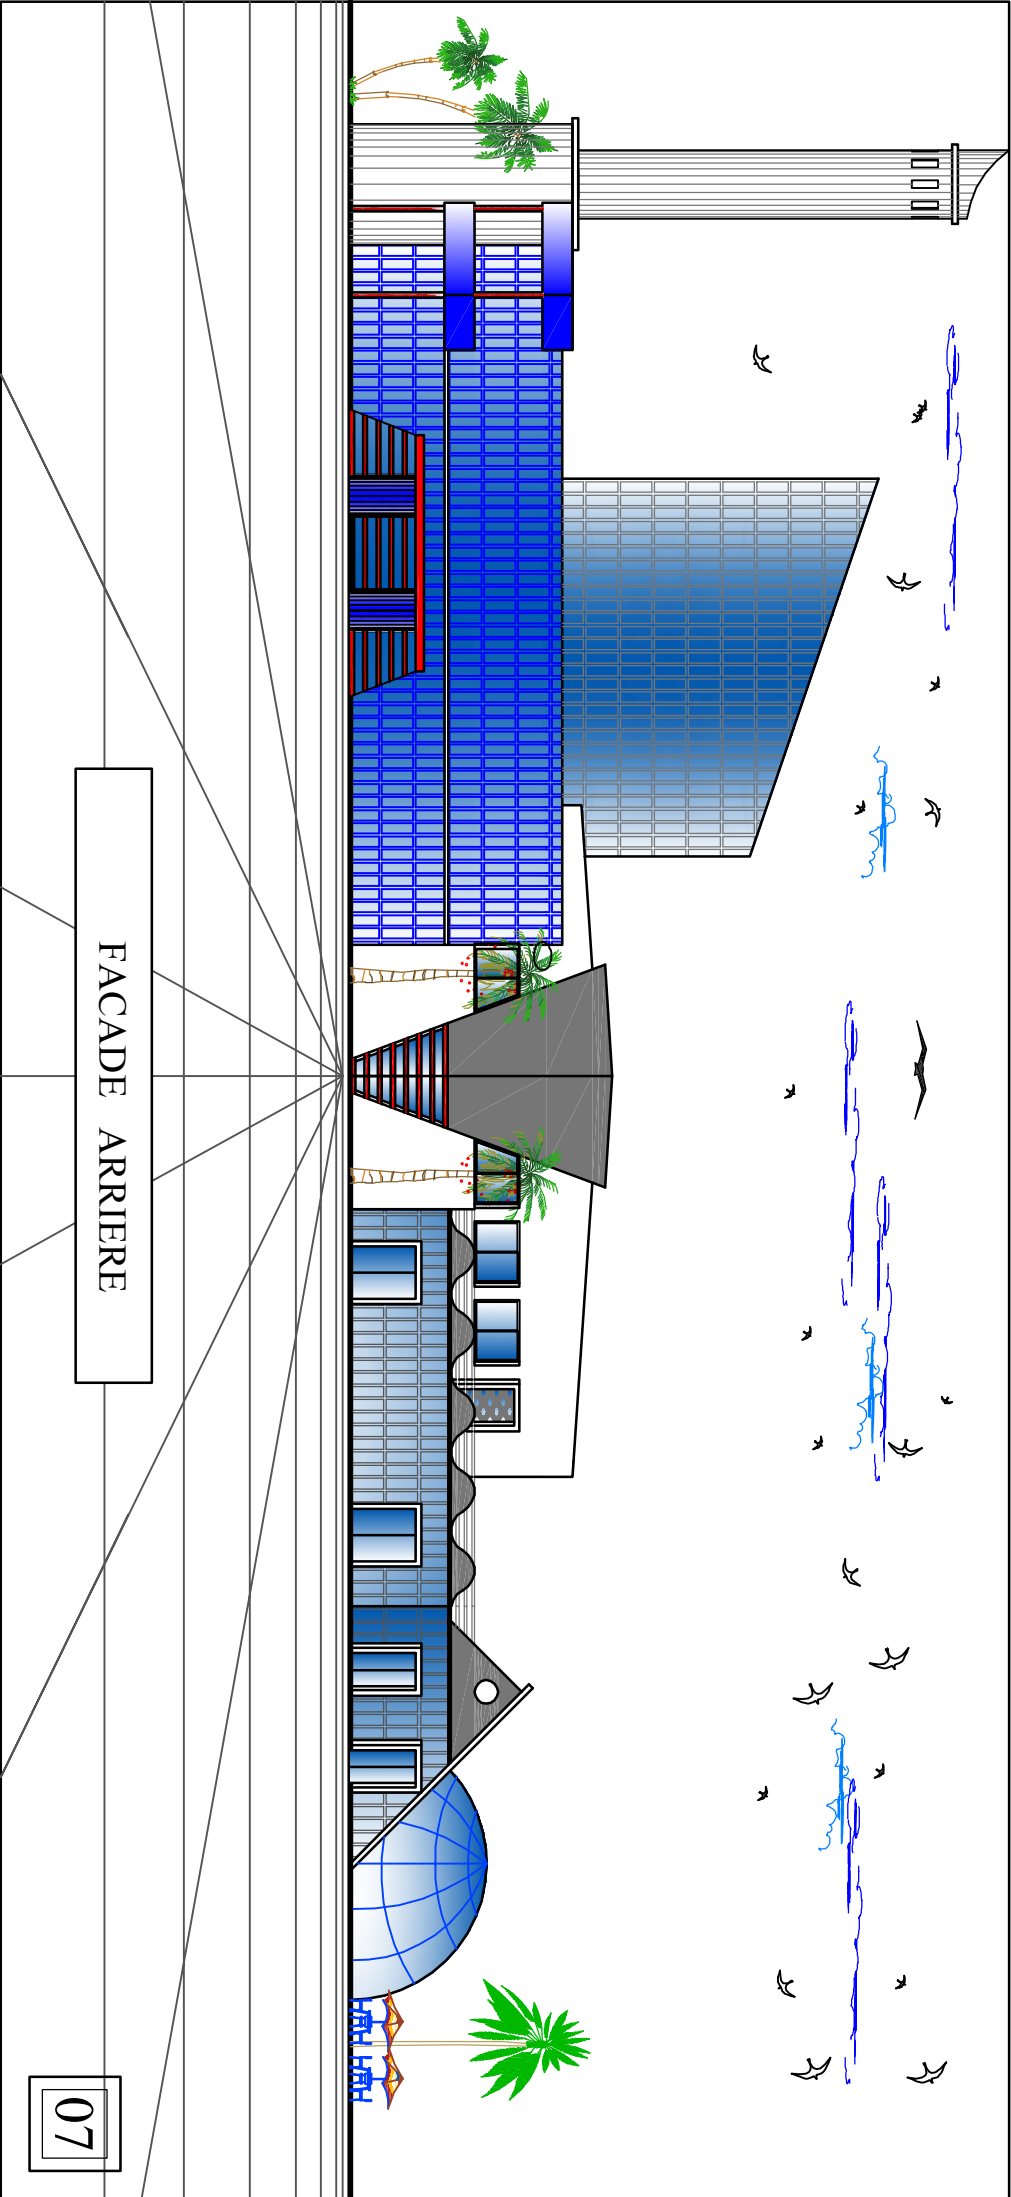

FACADE ARRIERE