


GRAPHIC FILE OF THE OASIS RENEWABLE ENERGY RESEARCH CENTER " ORERC"

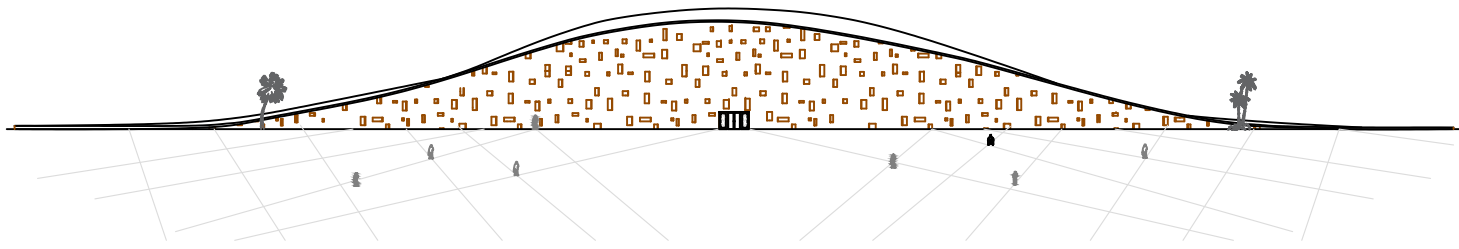



NORTH-WEST ELEVATION


Scale: 1/100



NORTH-WEST ELEVATION


Scale: 1/100

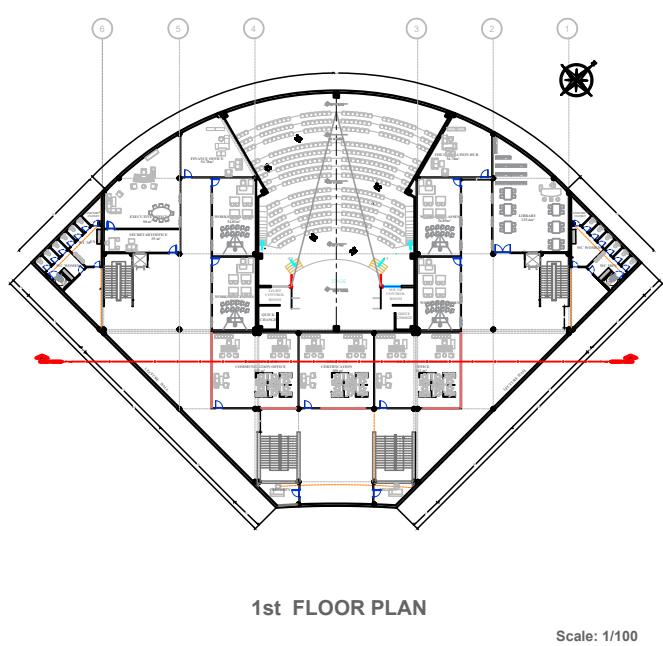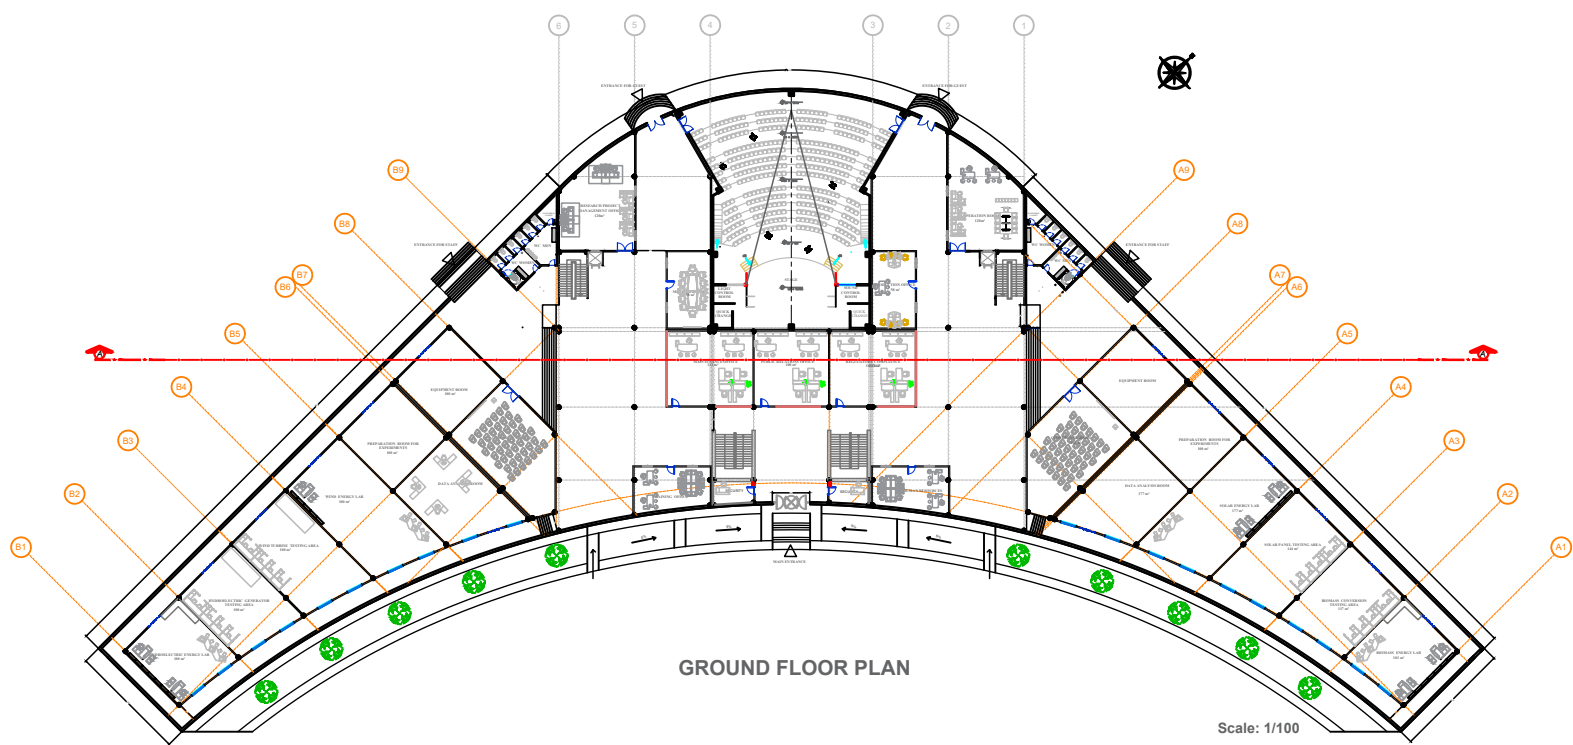

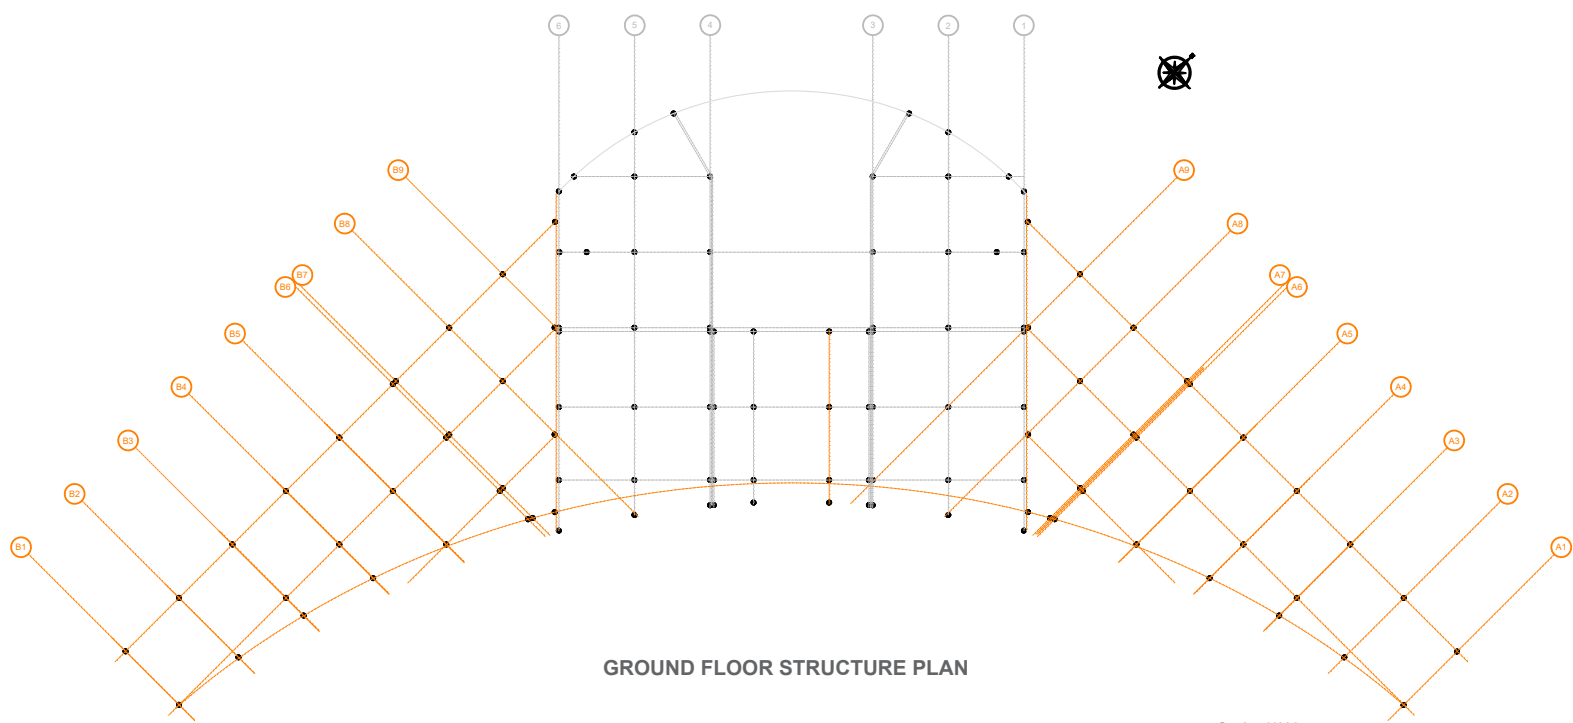


GROUND FLOOR STRUCTURE PLAN


Scale: 1/100

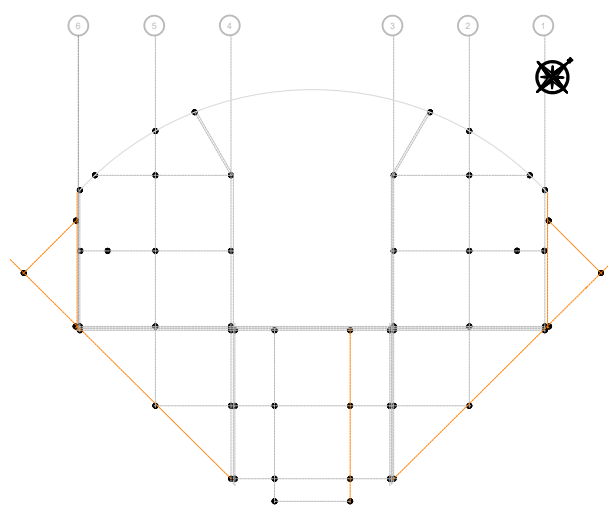

1st FLOOR STRUCTURE PLAN


Scale: 1/100

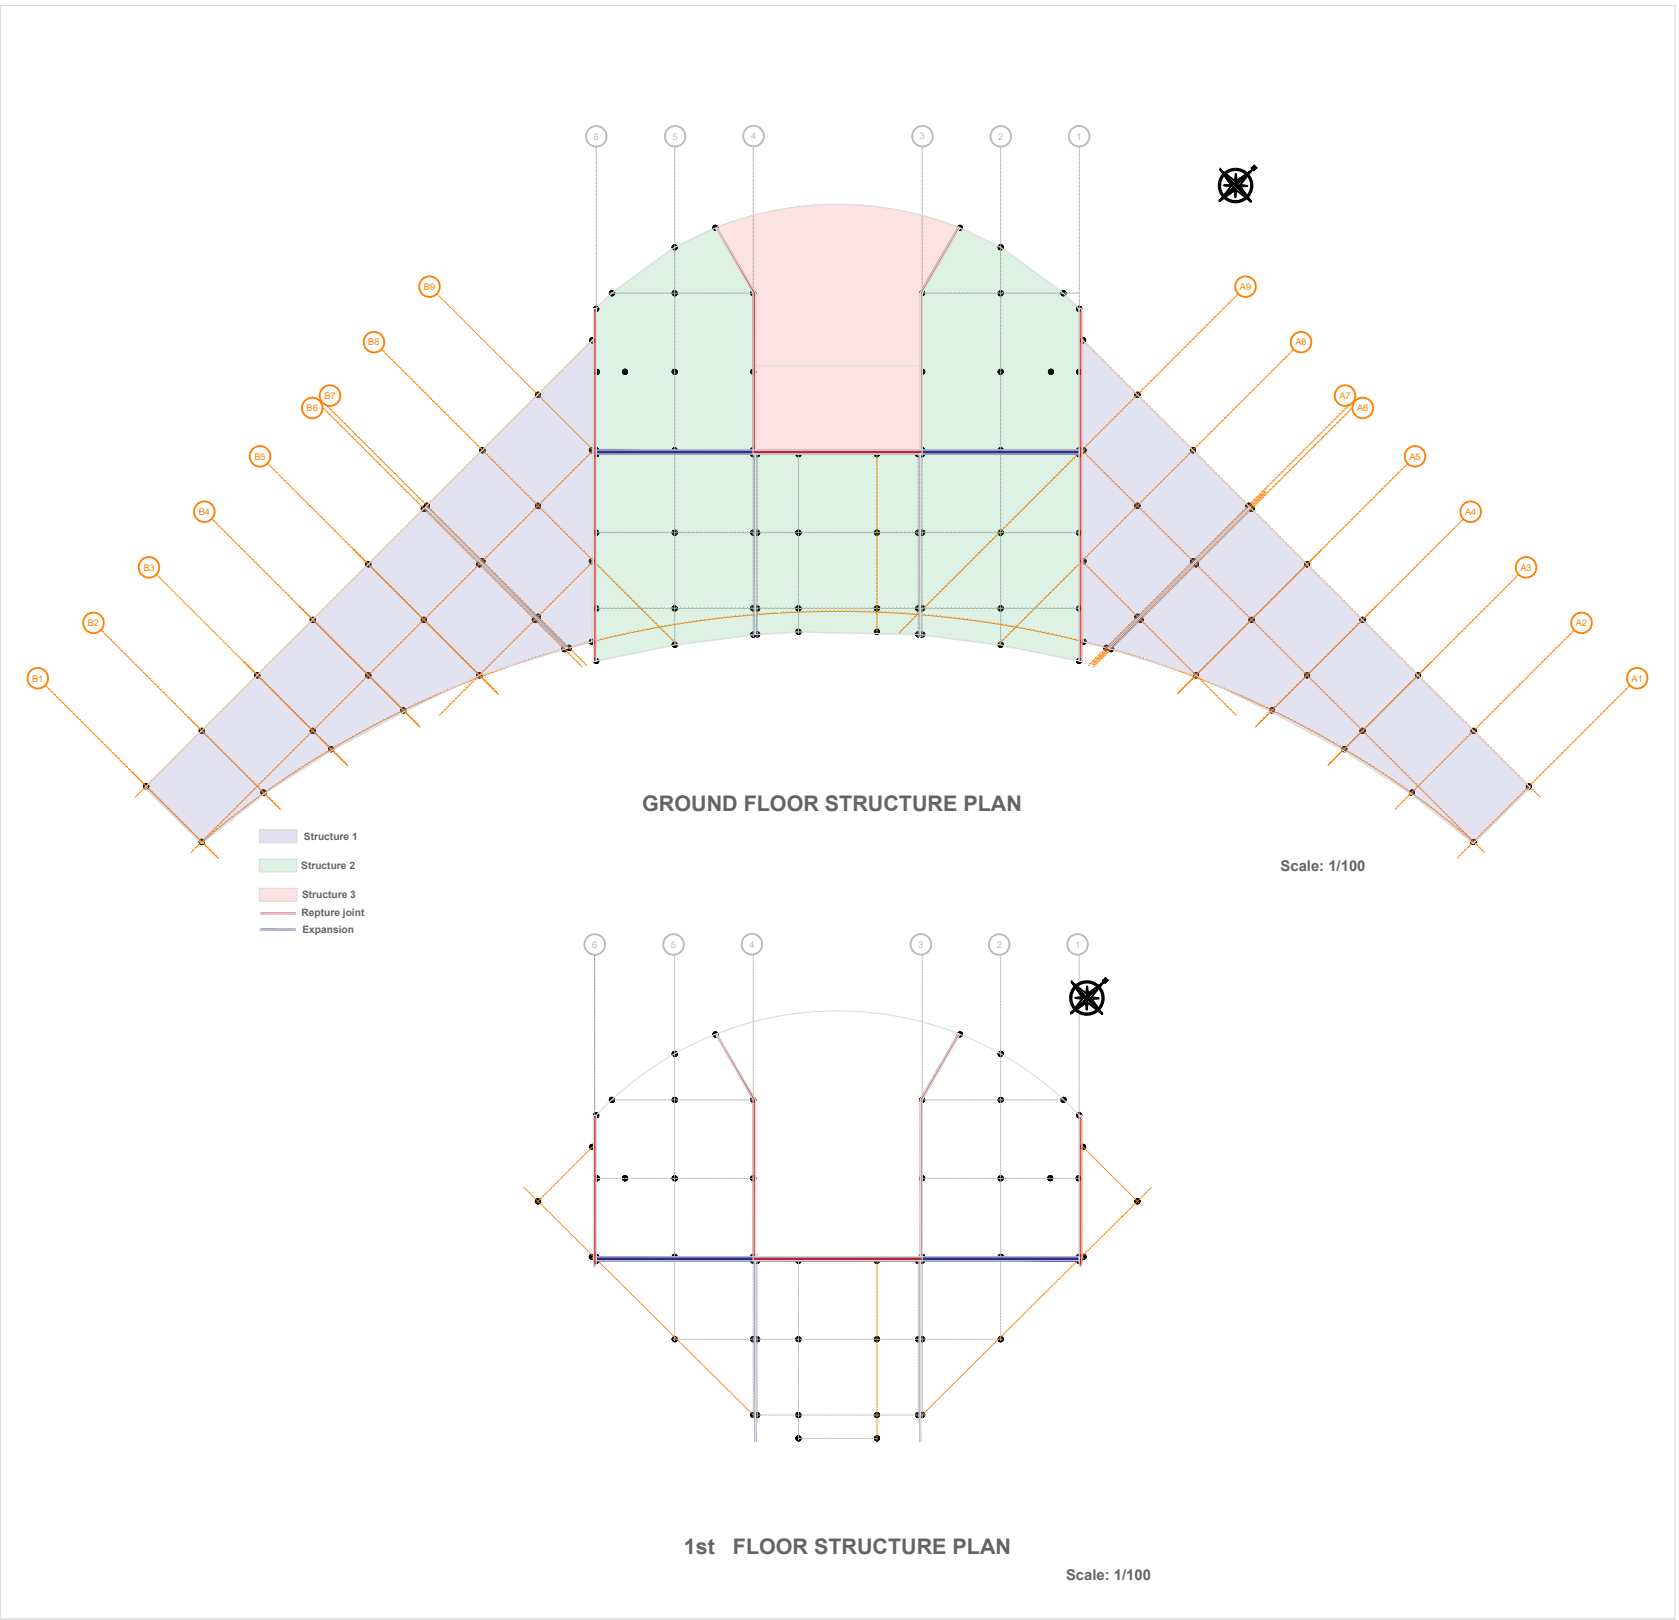

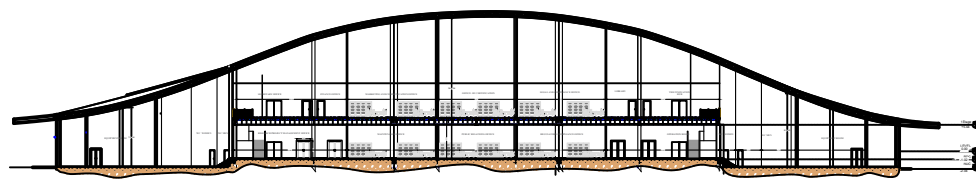

SECTION A-A


Scale: 1/100

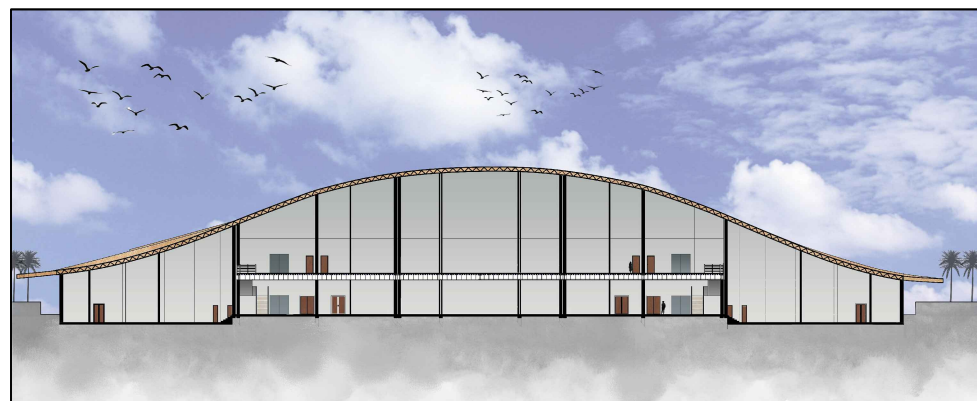

SECTION A-A

Scale: 1/100

MASS PLAN

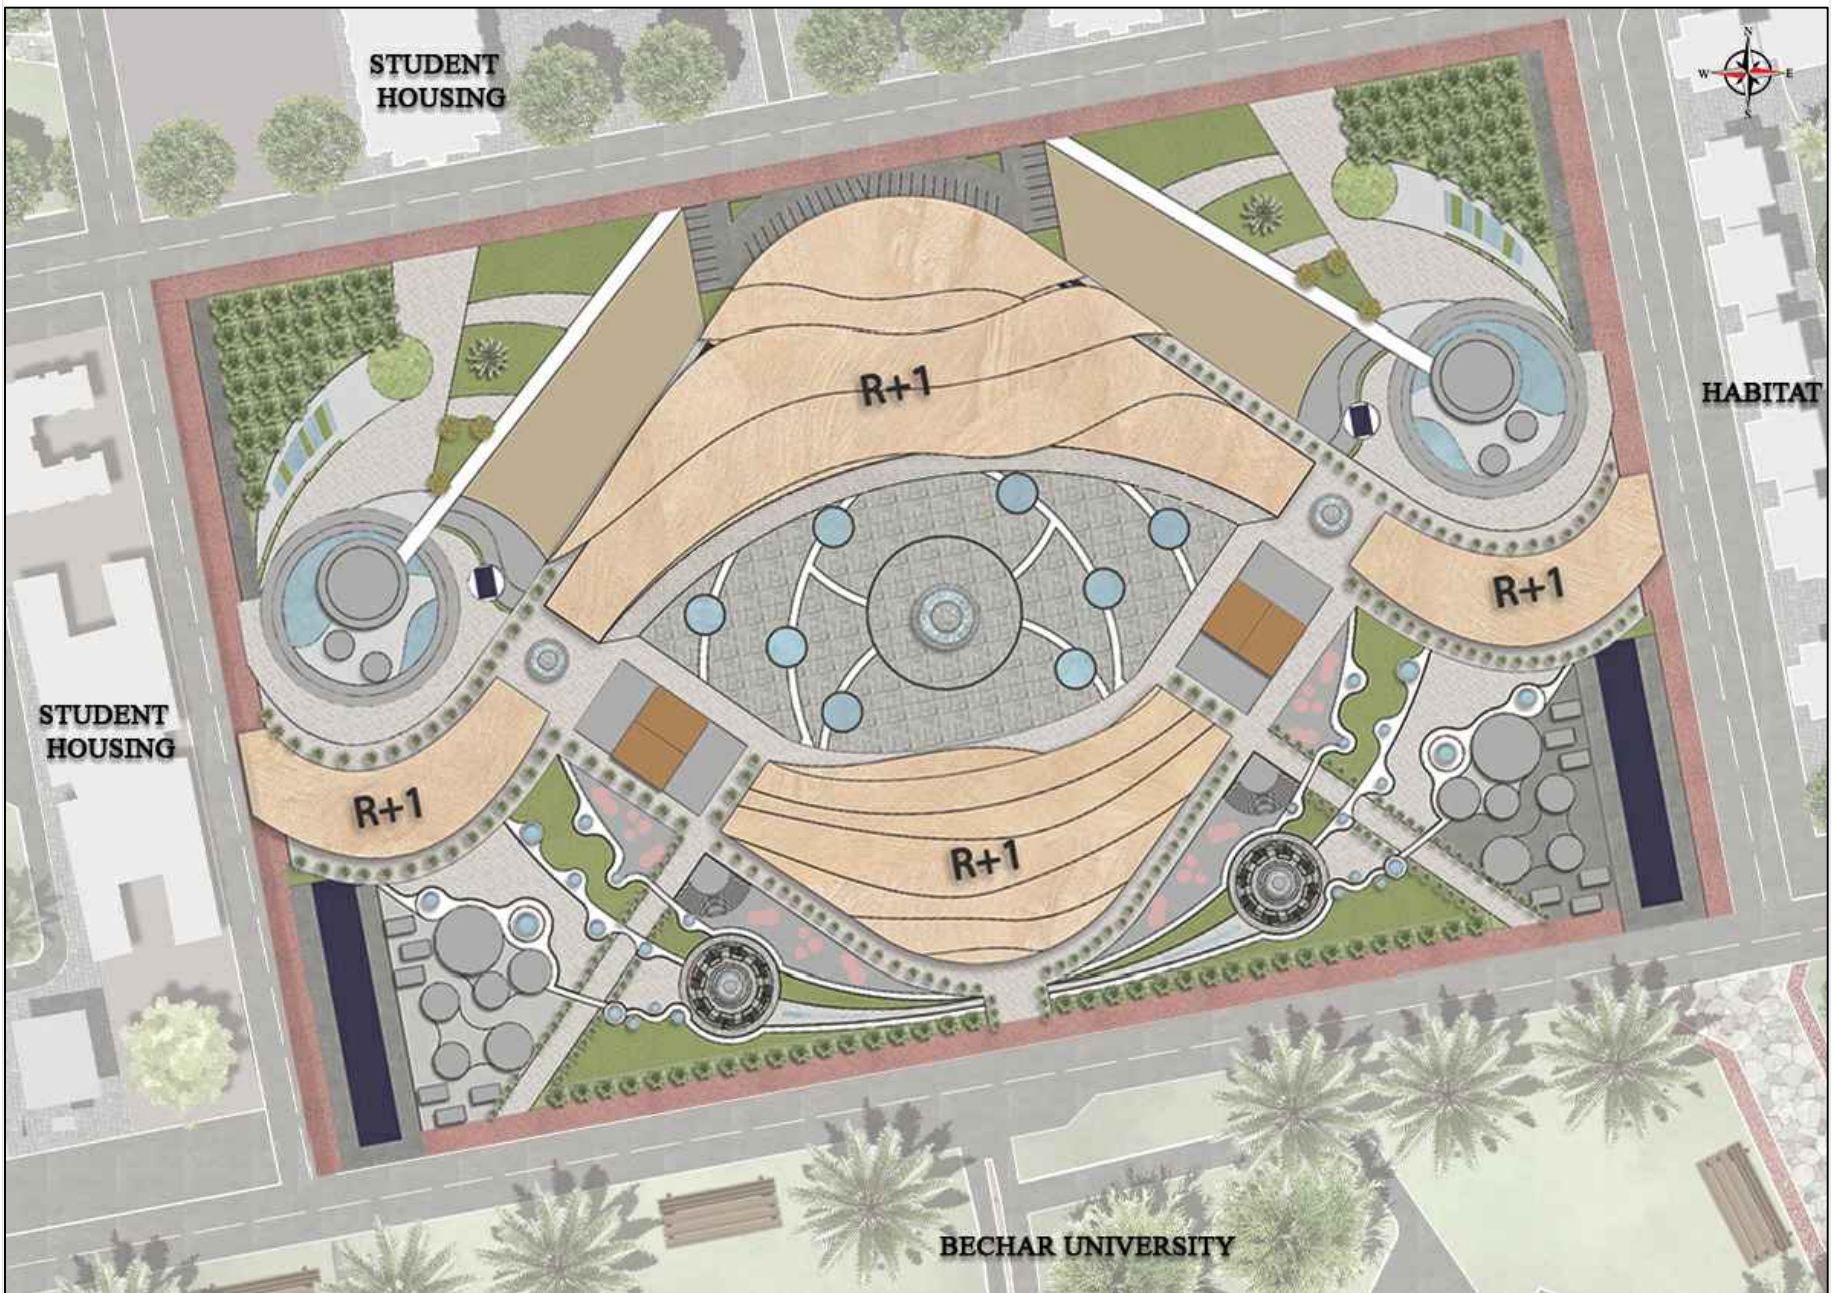

Scale: 1/500

MASTER PLAN



SOME 3D VIEWS

