



DEMOCRATIC AND POPULAR ALGERIAN REPUBLIC  
MINISTRY OF HIGHER EDUCATION AND SCIENTIFIC RESEARCH  
UNIVERSITY OF BLIDA -01-

INSTITUTE OF ARCHITECTURE AND URBAN PLANNING  
Department of Architecture

Thesis of the master degree in architecture

Option: Technology, Environment, and Architecture

---

**Preserving the past, powering the future, energetic rehabilitation of a historical building in Blida – Douirette**

**APPENDIX: the graphics file**

**Presented by:**

RASELMA Lilya

**Supervised by:**

Dr. KAOULA Dalel

Dr. BENCHEKROUN Marwa


Dr. BABA SLIMANE Nour El Houda

**Jury members:**


President: Dr. BENKAHOUL [ MCA]

Examiner: Dr. BOUSSERAK


ACADEMIC YEAR: 2023/2024

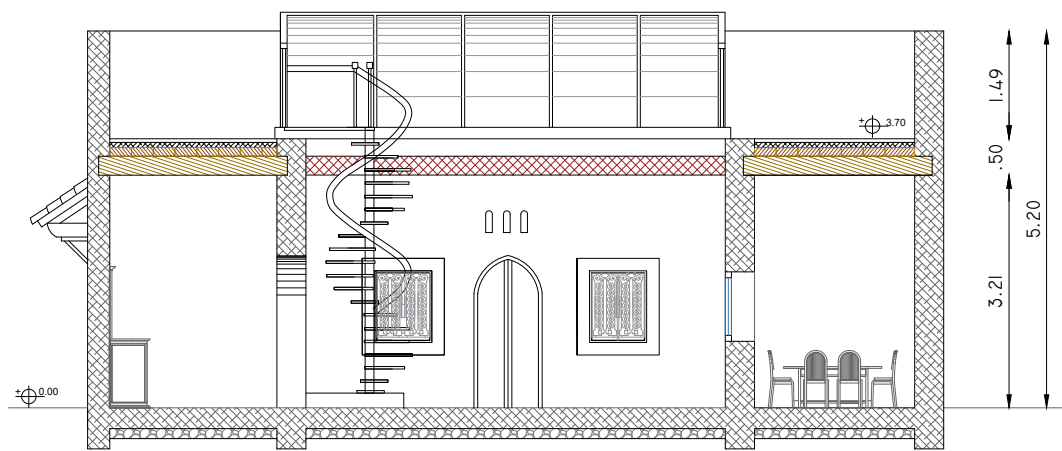

SECTION 'A'

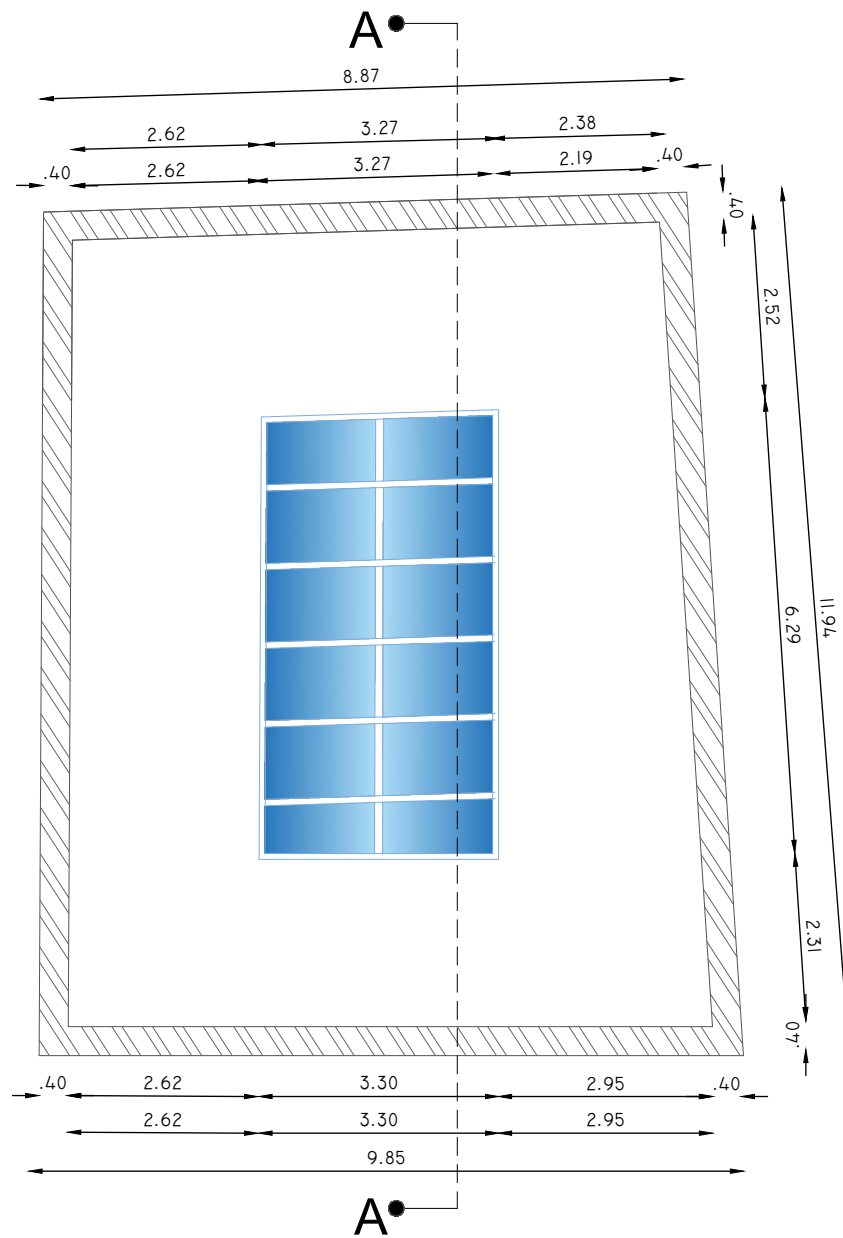


TERRACE PLAN

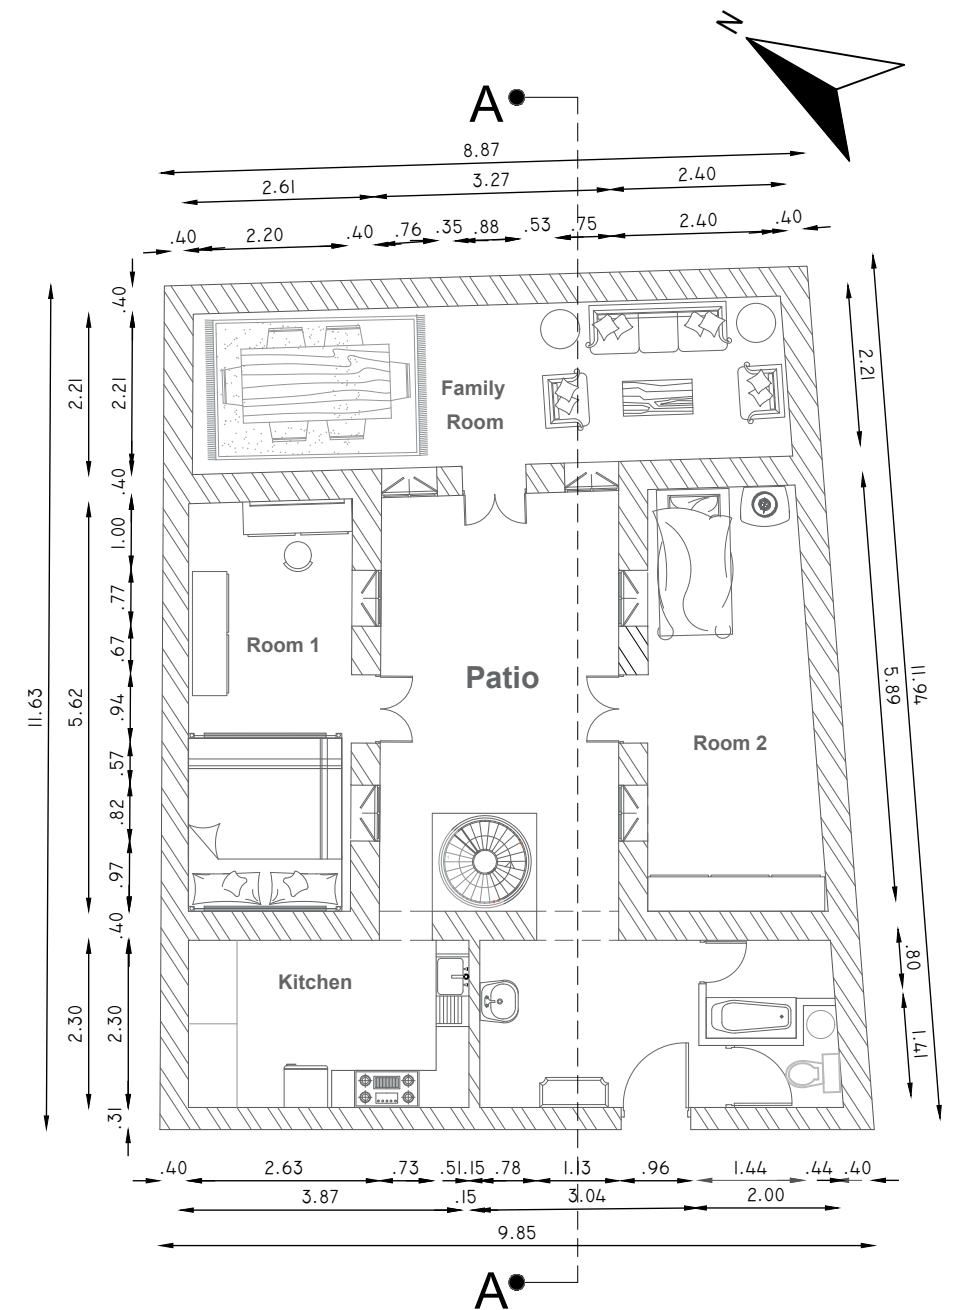

GROUND FLOOR PLAN

HOUSE A.1


Scale : 1/100

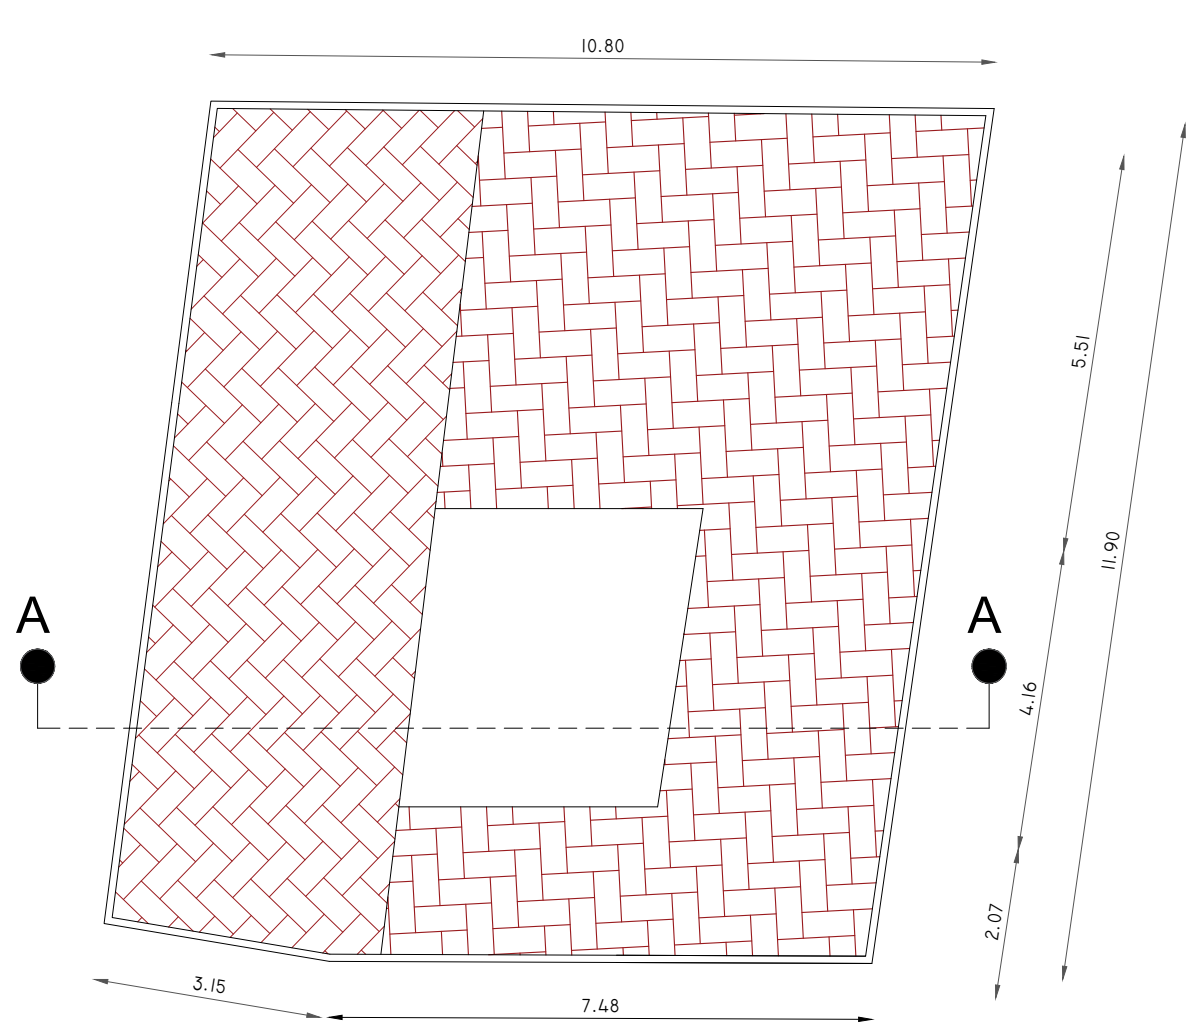

**TERRACE PLAN**







**GROUND FLOOR PLAN**

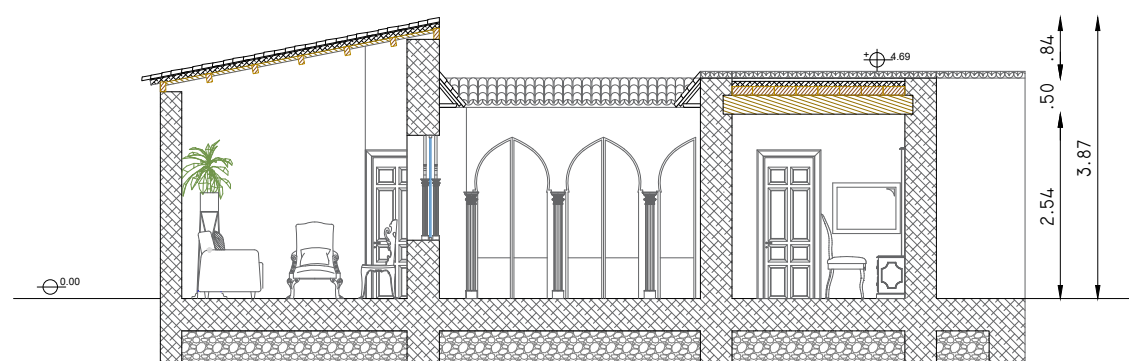

**SECTION 'A'**


**HOUSE A.2**

**Scale : 1/100**

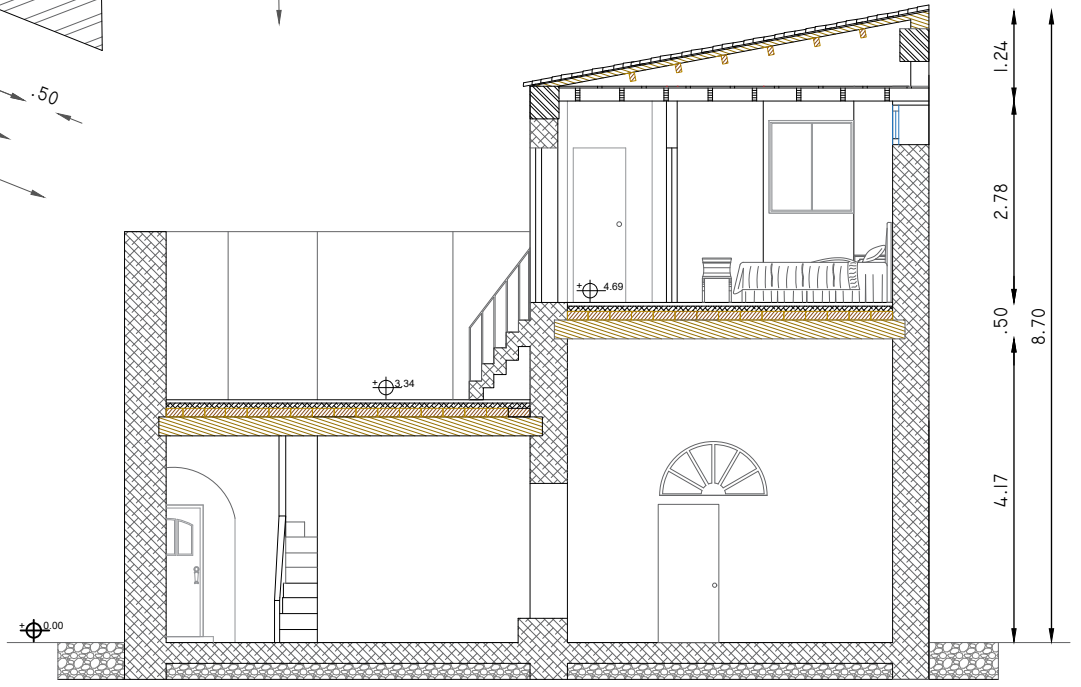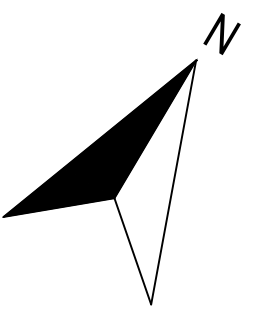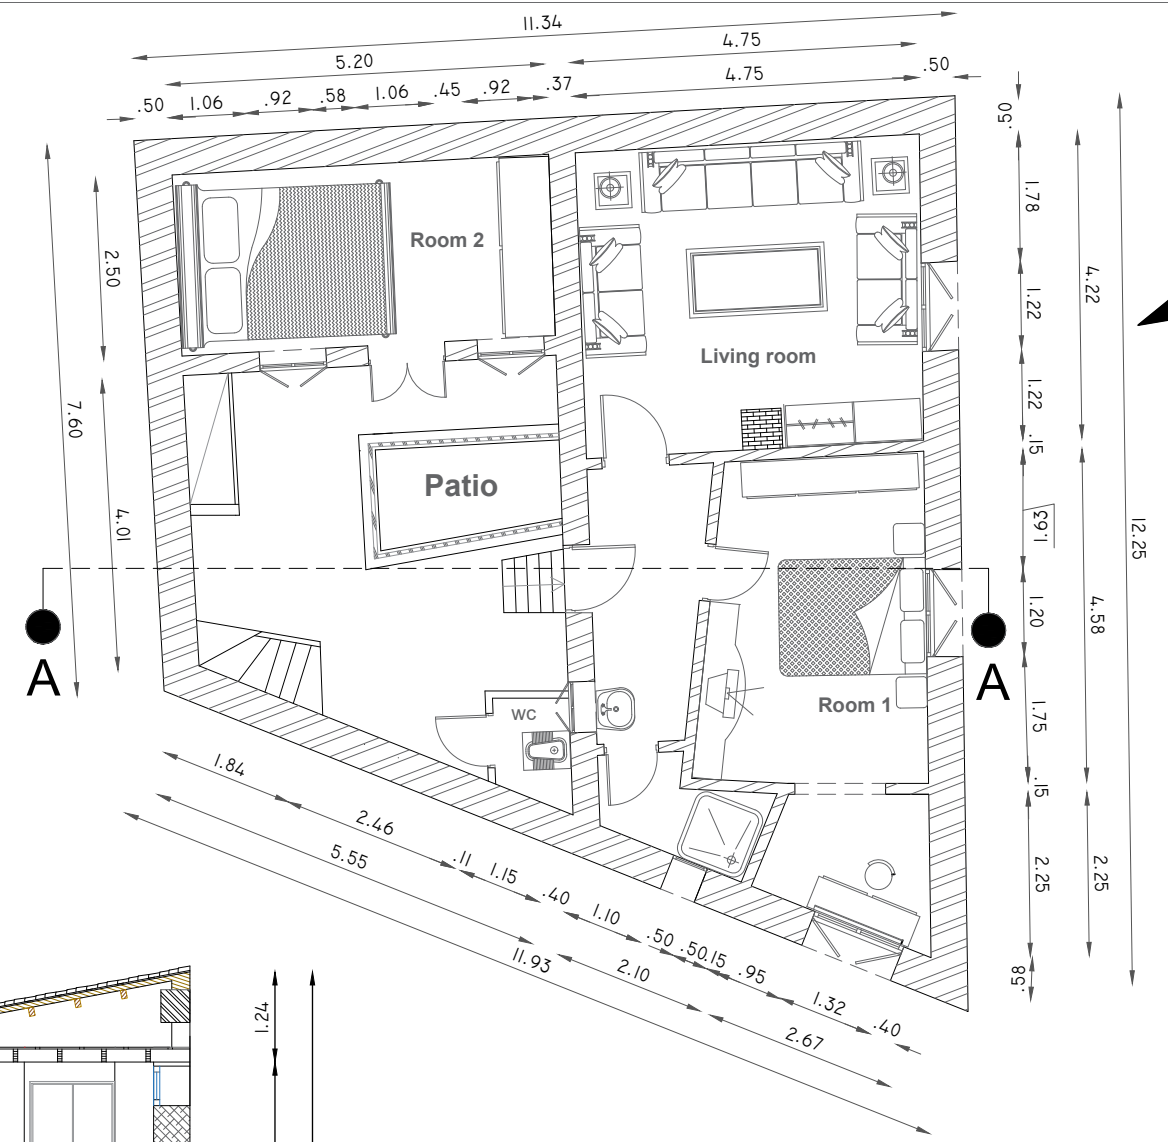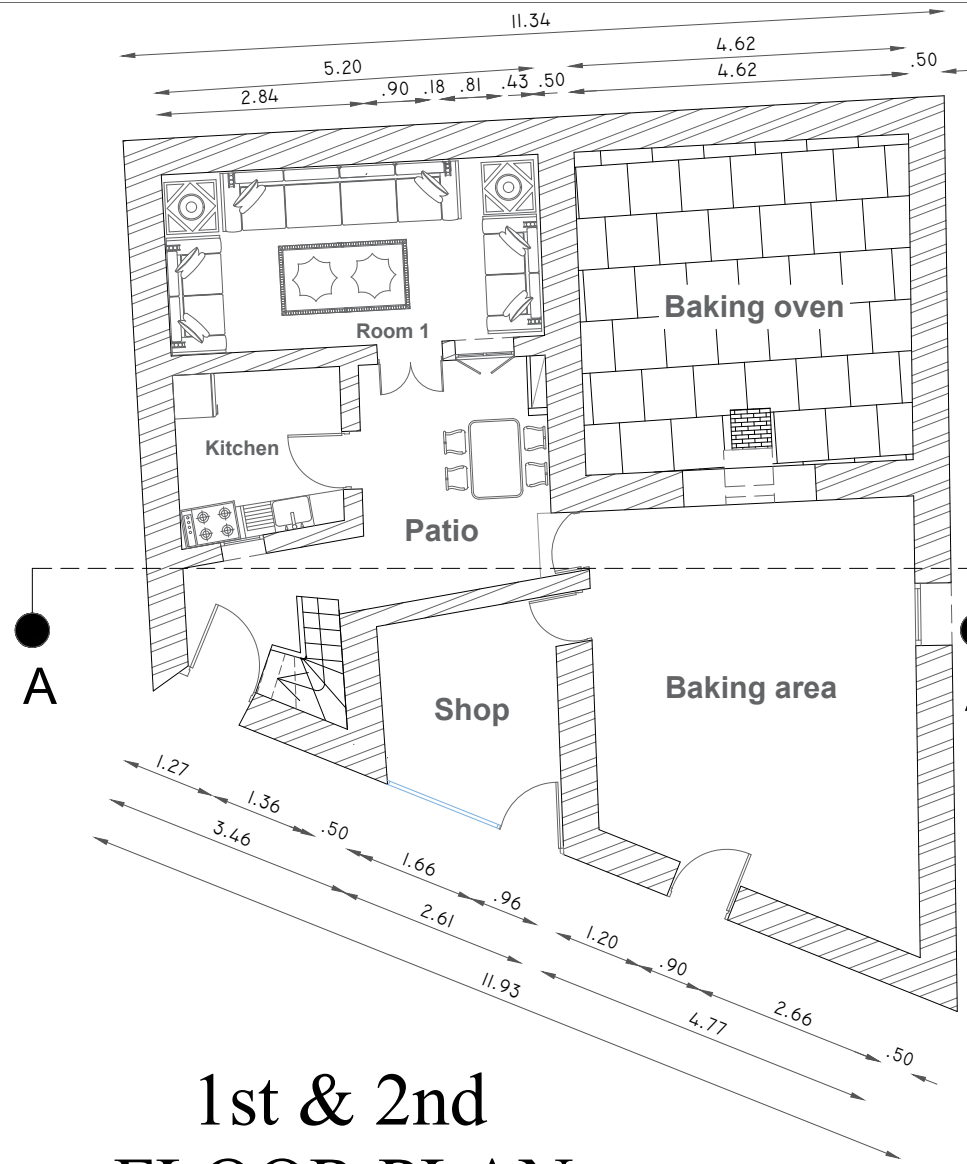


# HOUSE B.1

Scale : 1/100

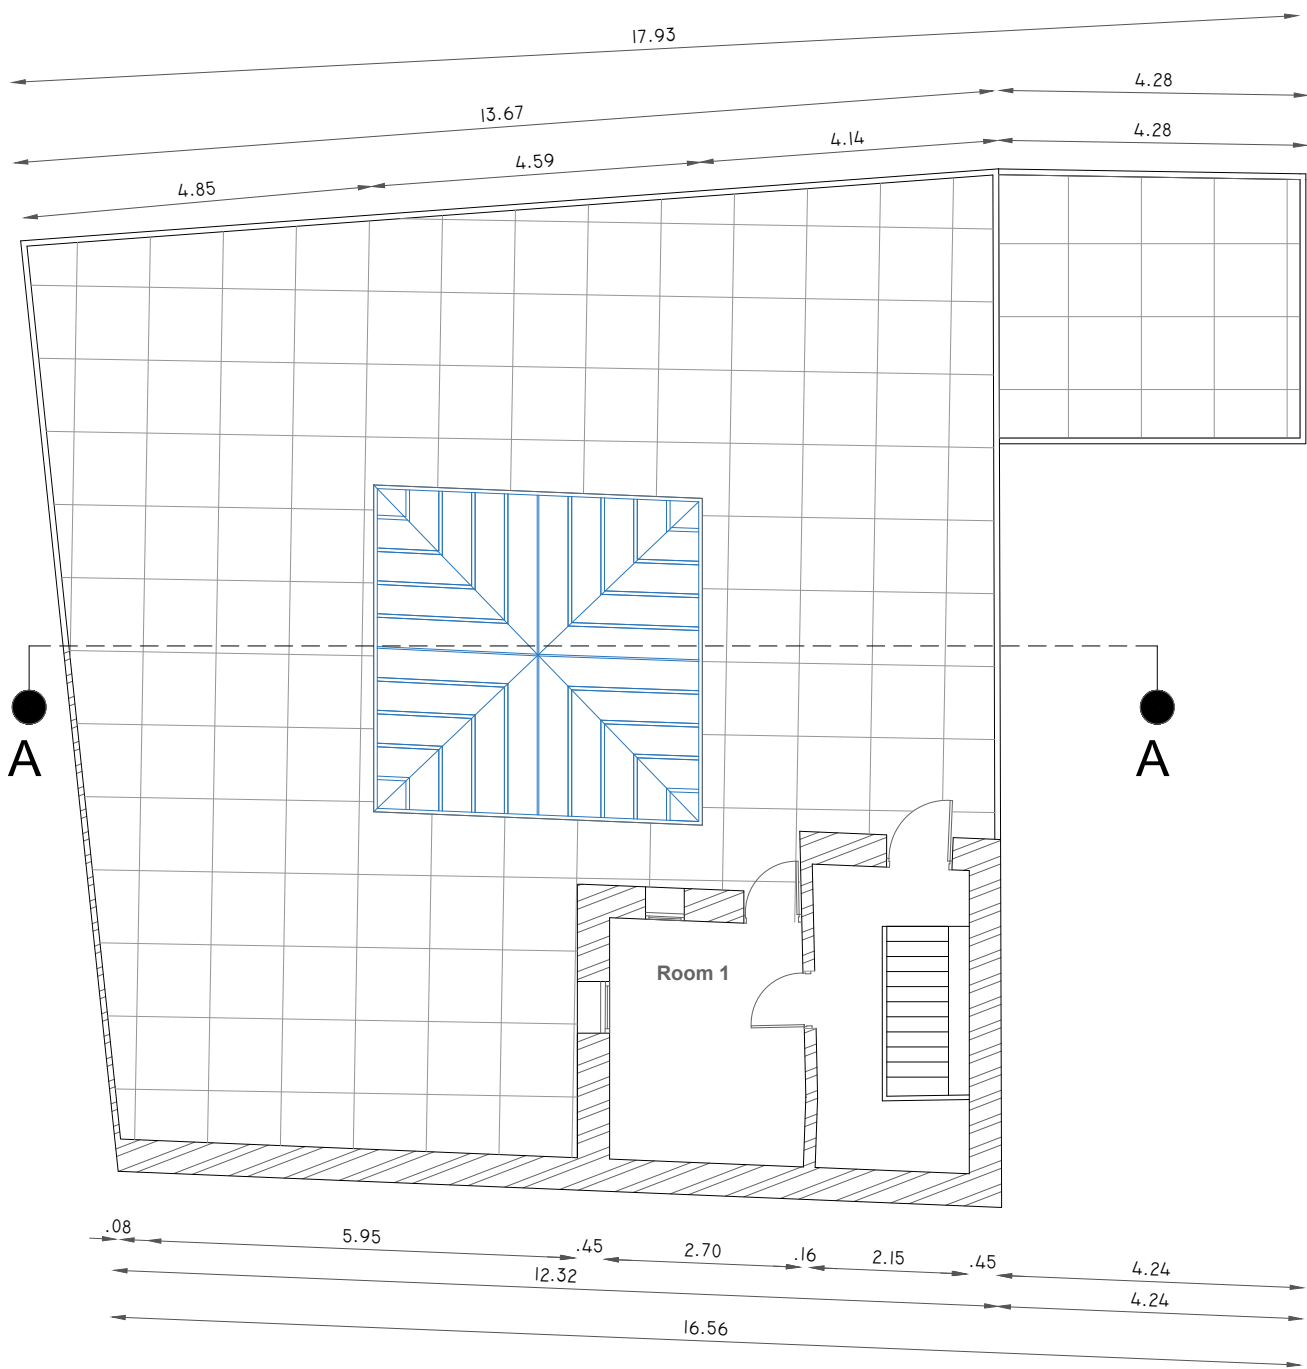


TERRACE PLAN

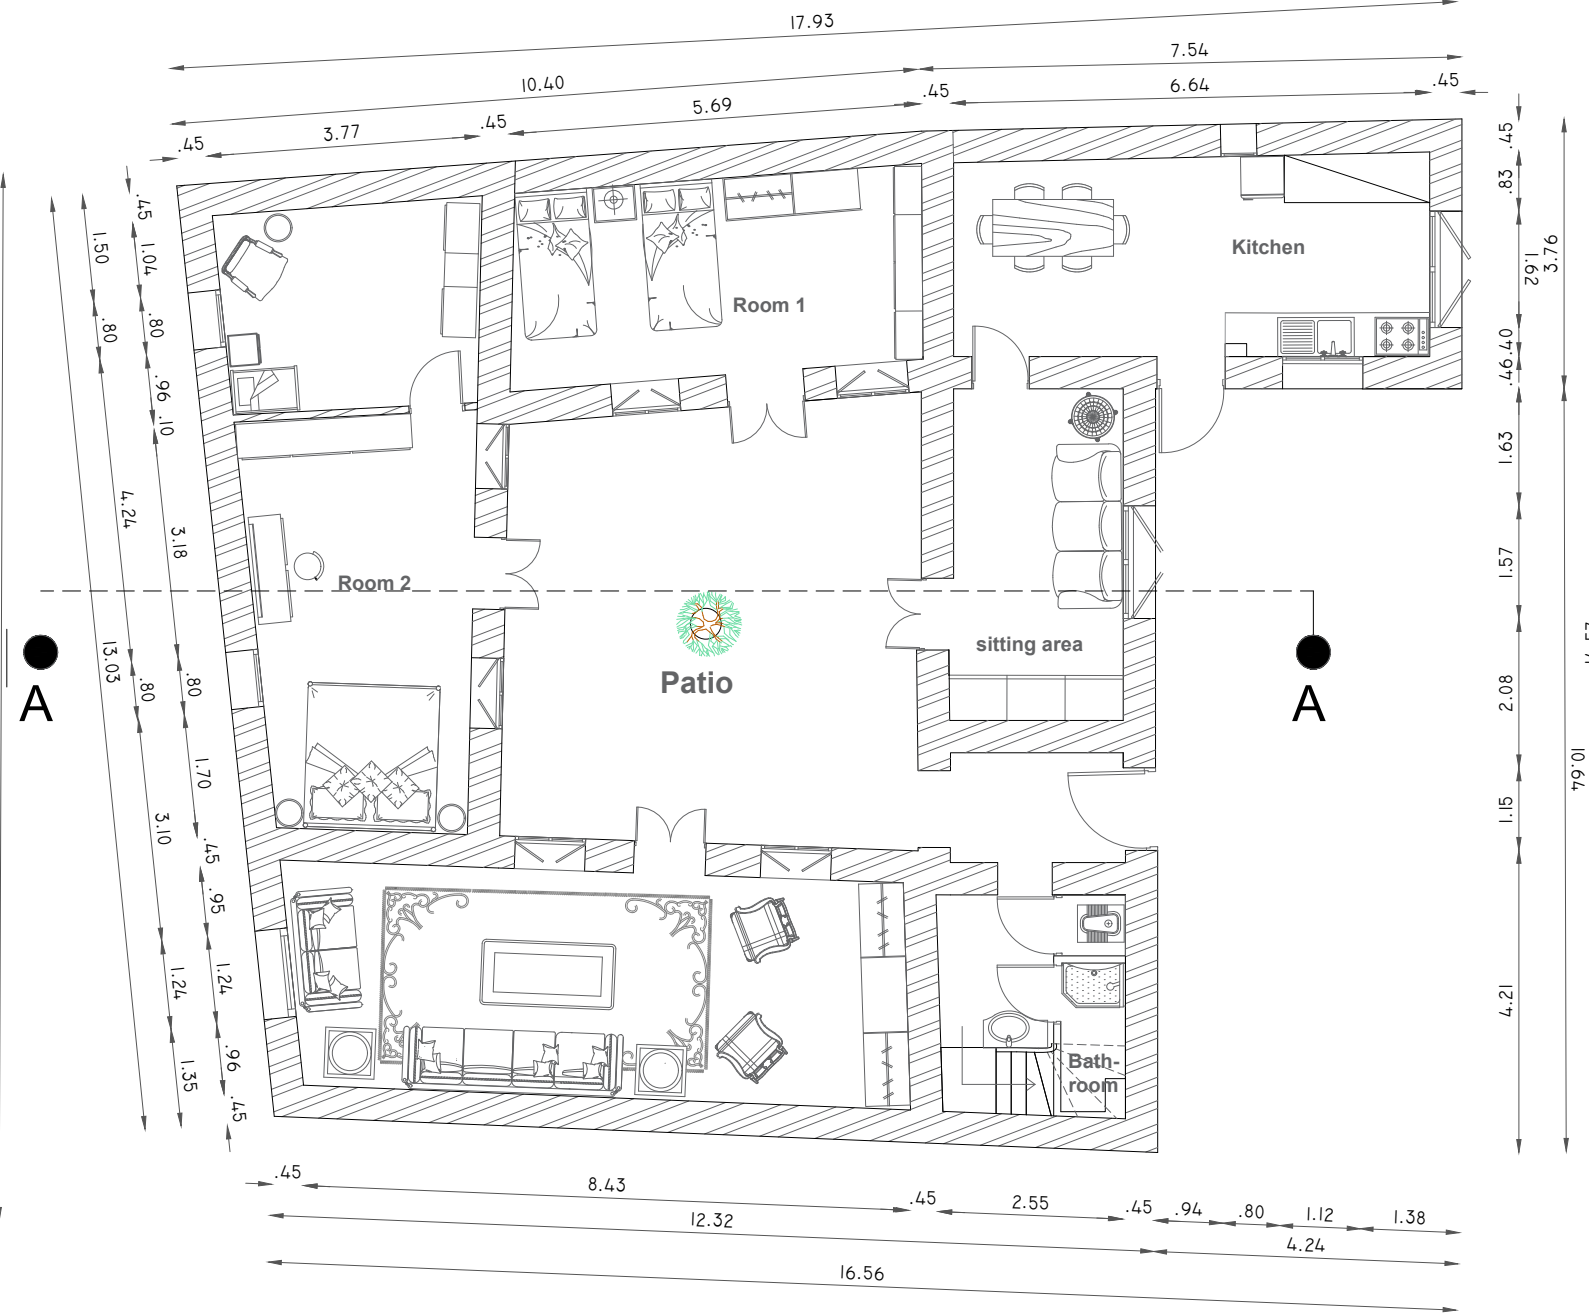


GROUND FLOOR PLAN

# HOUSE C.1

Scale : 1/100

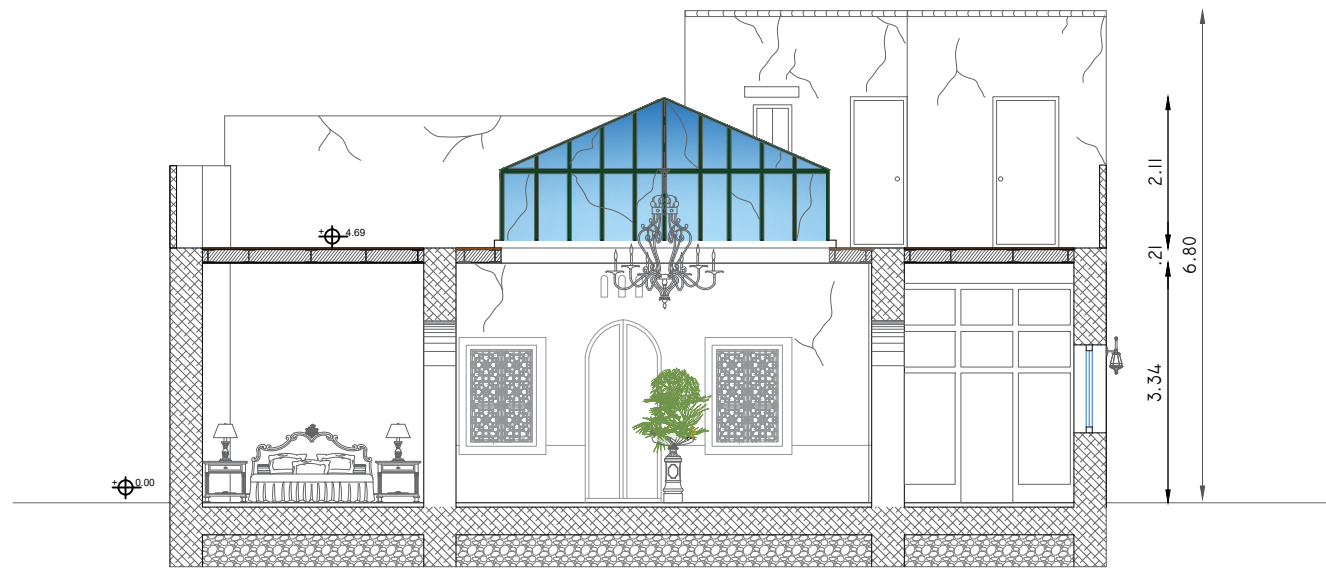


SECTION 'A'

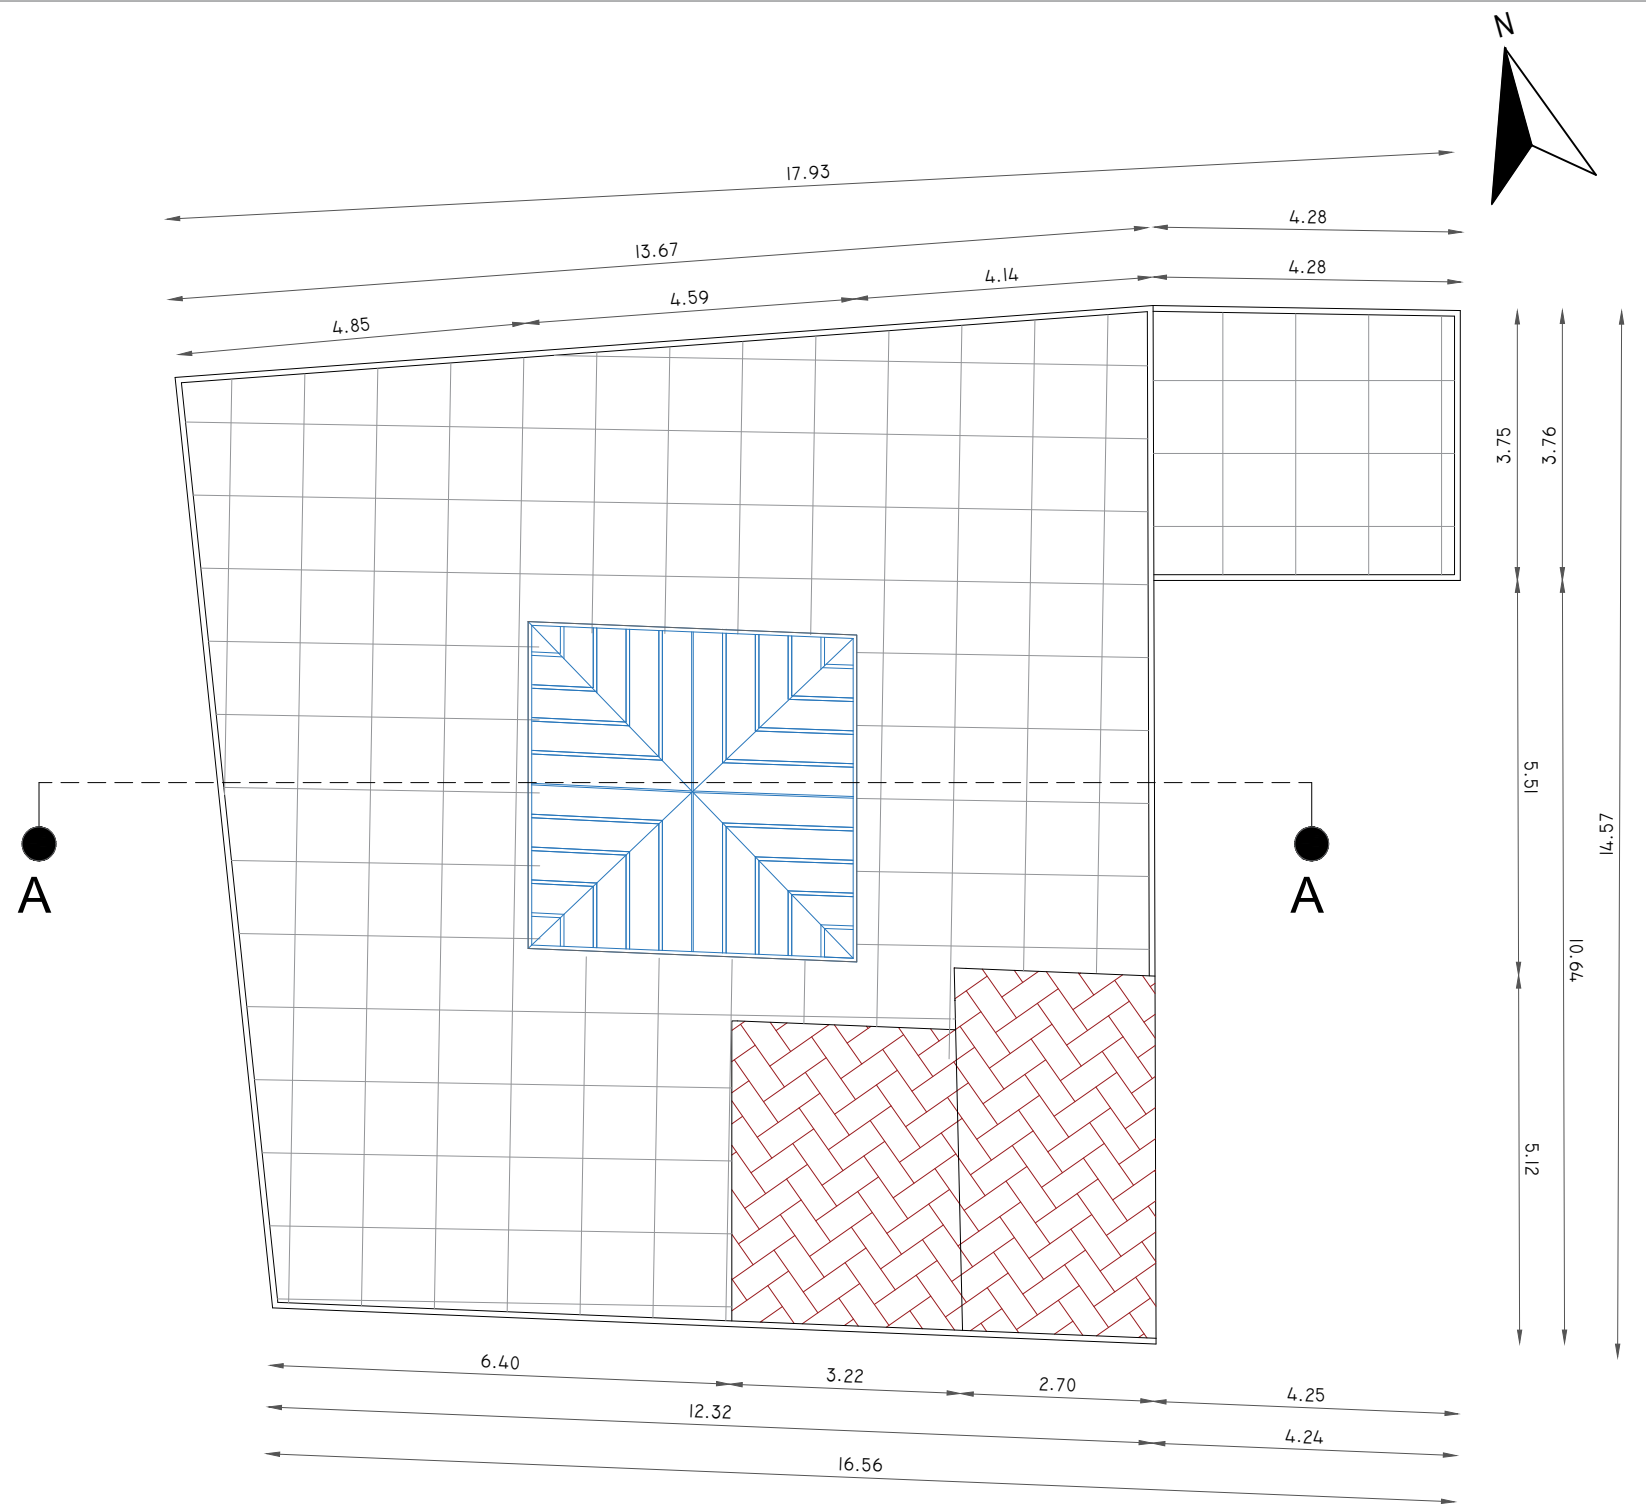


TERRACE PLAN

HOUSE C.1

Scale : 1/100

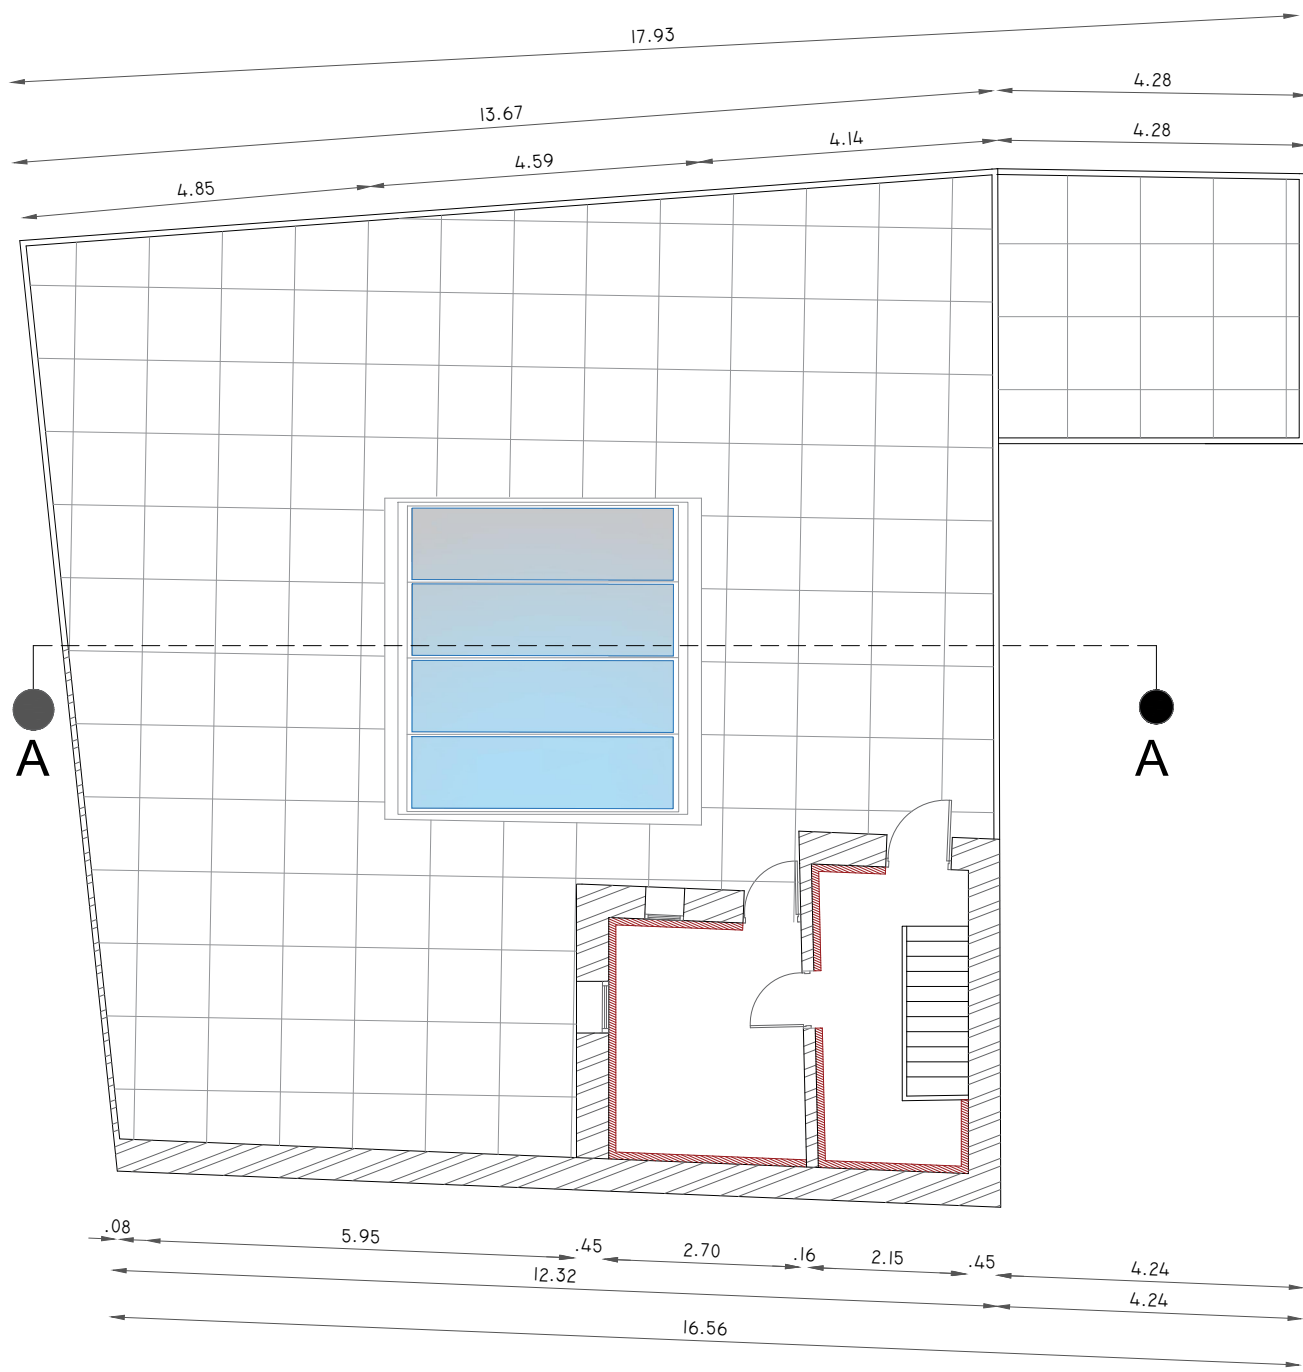


TERRACE PLAN

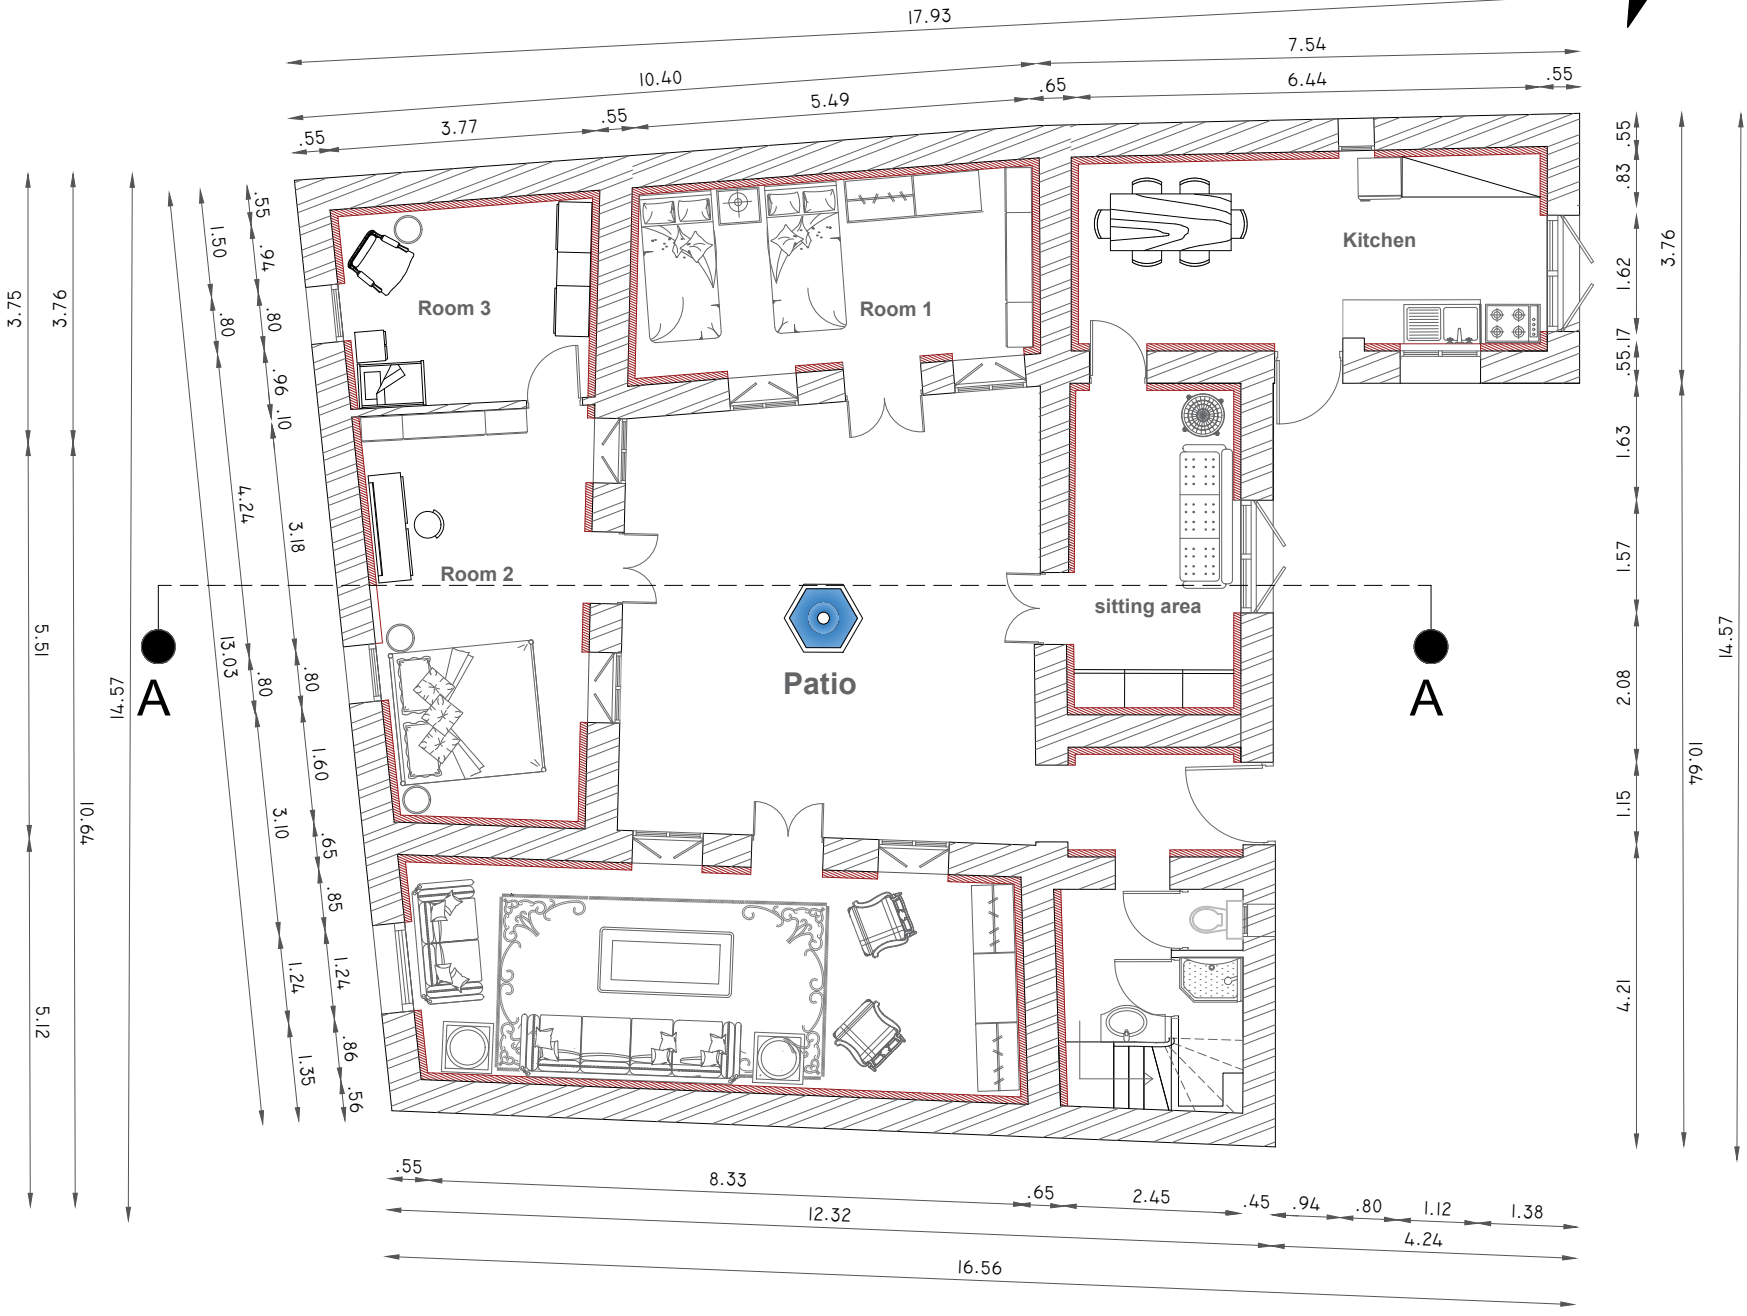


GROUND FLOOR PLAN

# HOUSE C.1 transformation Scale :1/100

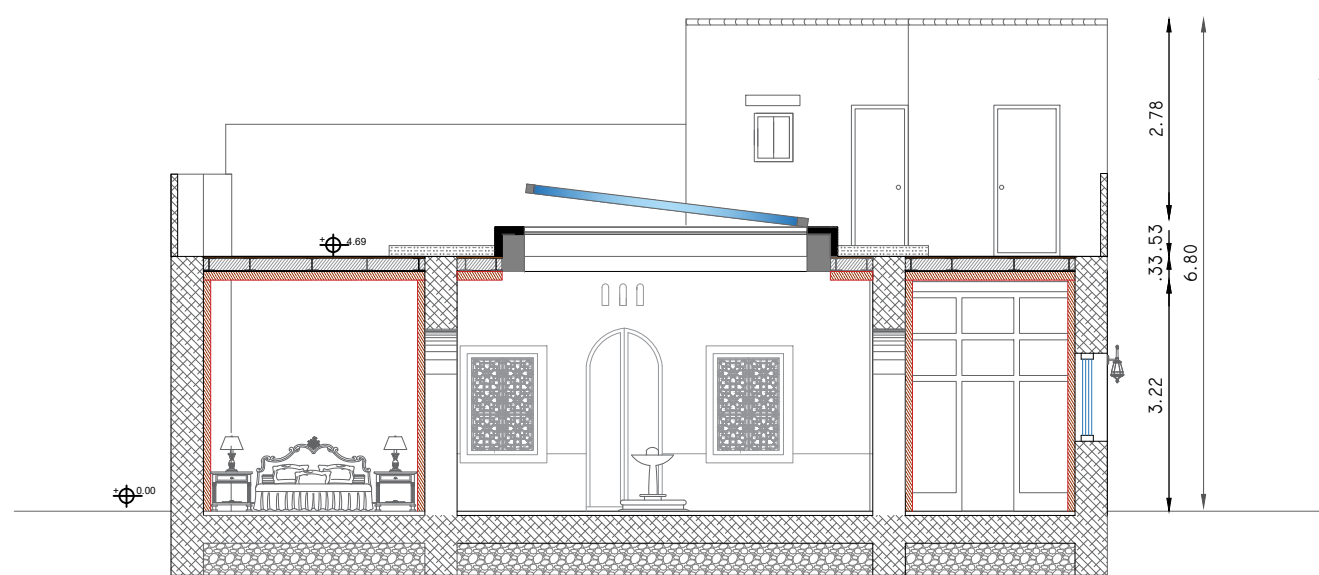

SECTION 'A'

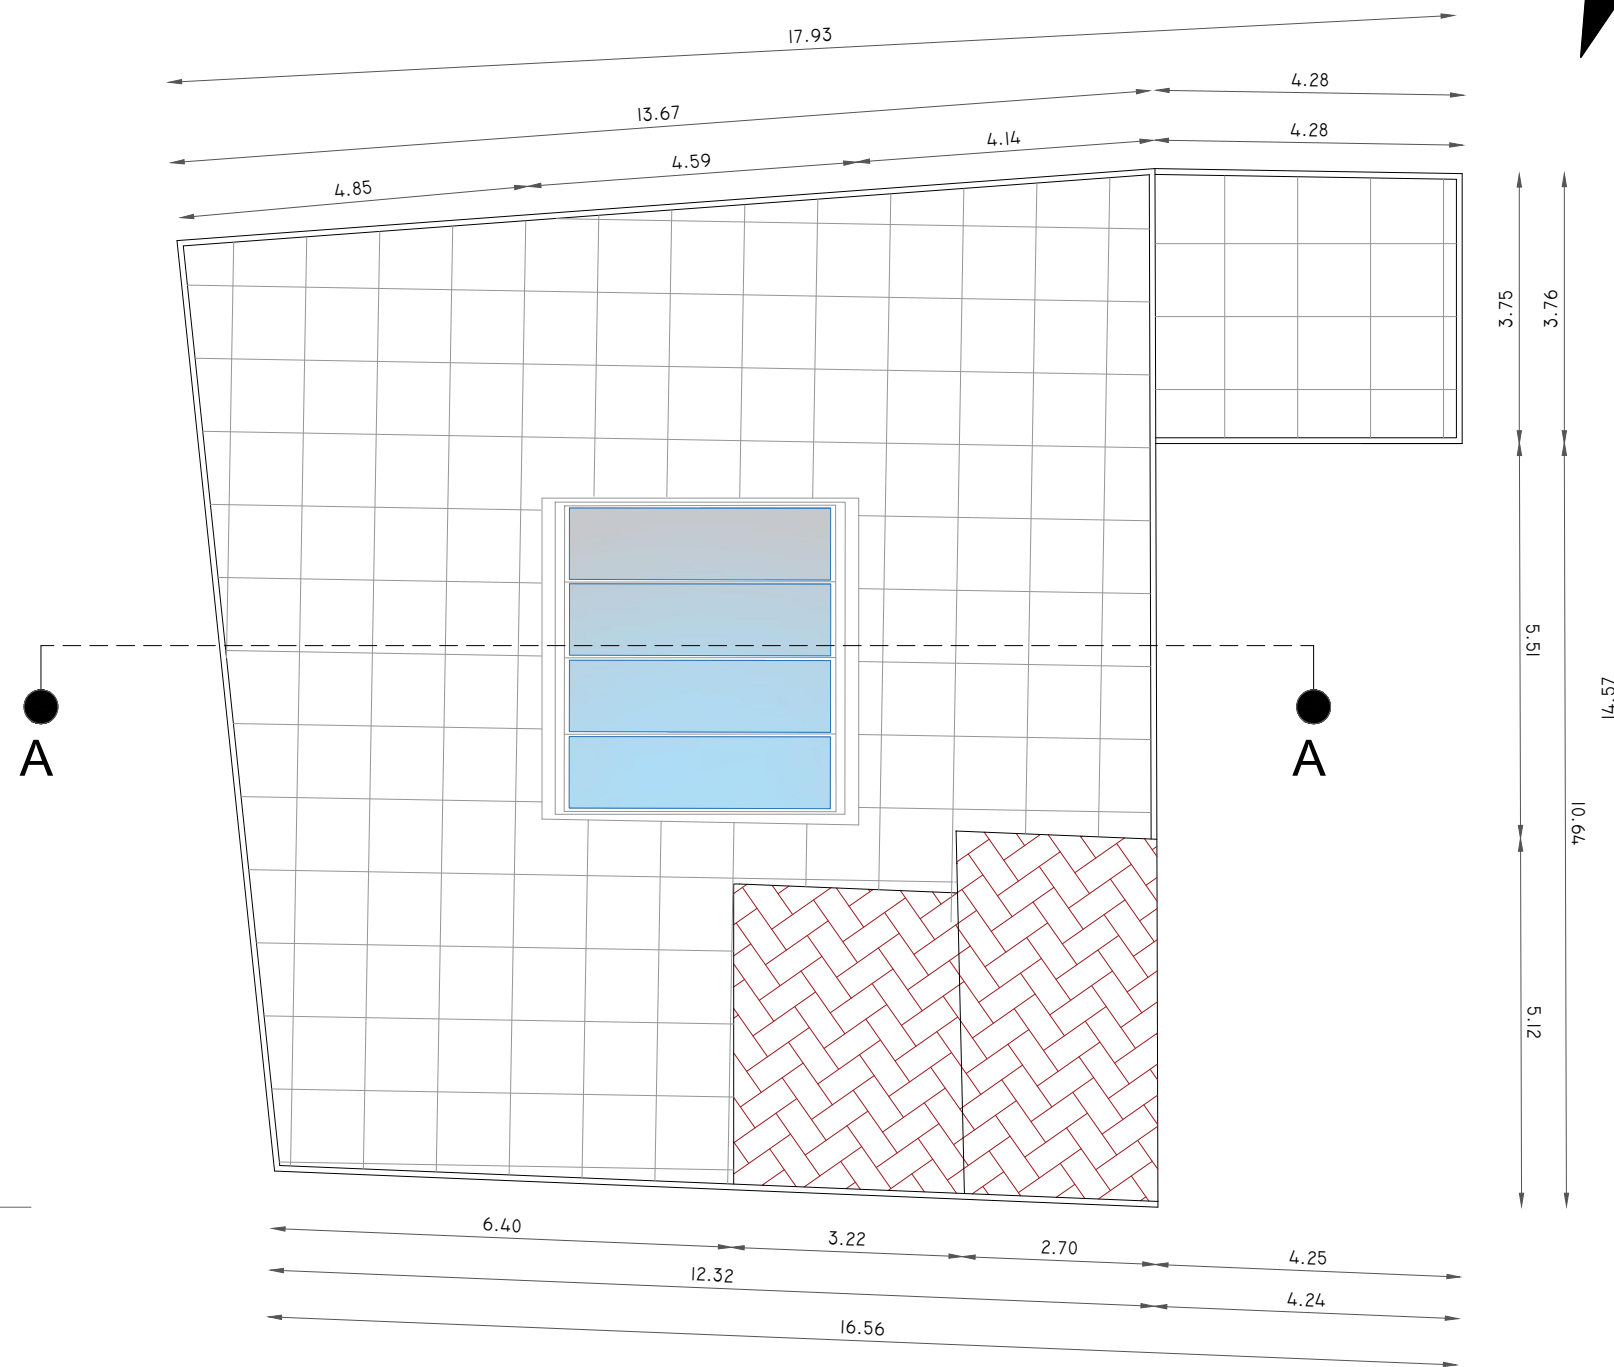

TERRACE PLAN

HOUSE C.1 transformation

Scale : 1/100



