


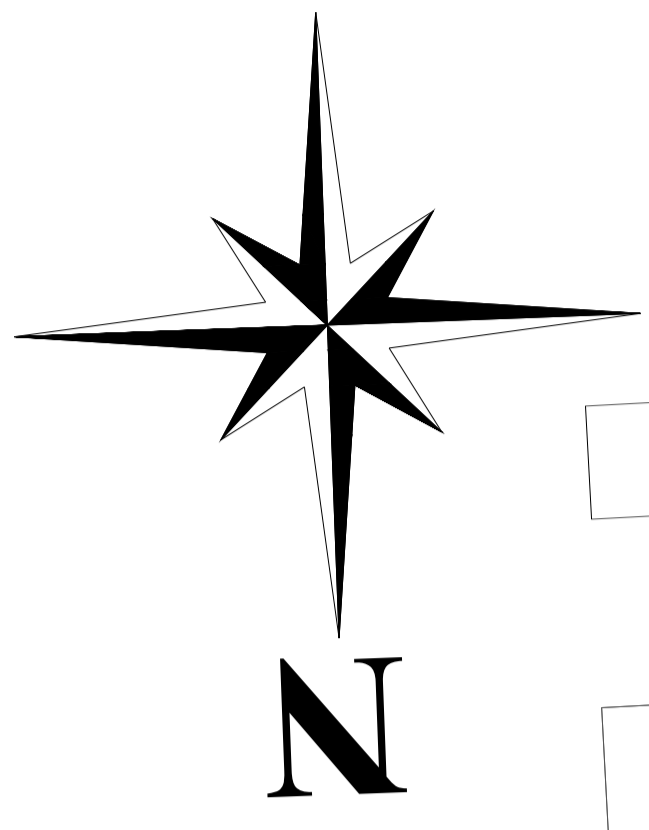


GROUND PLANE

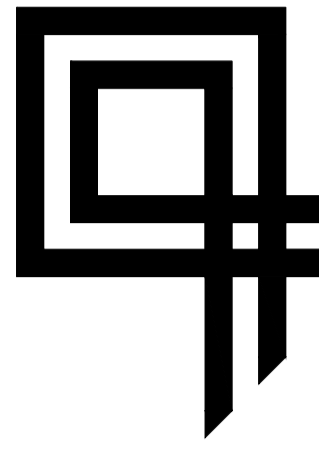


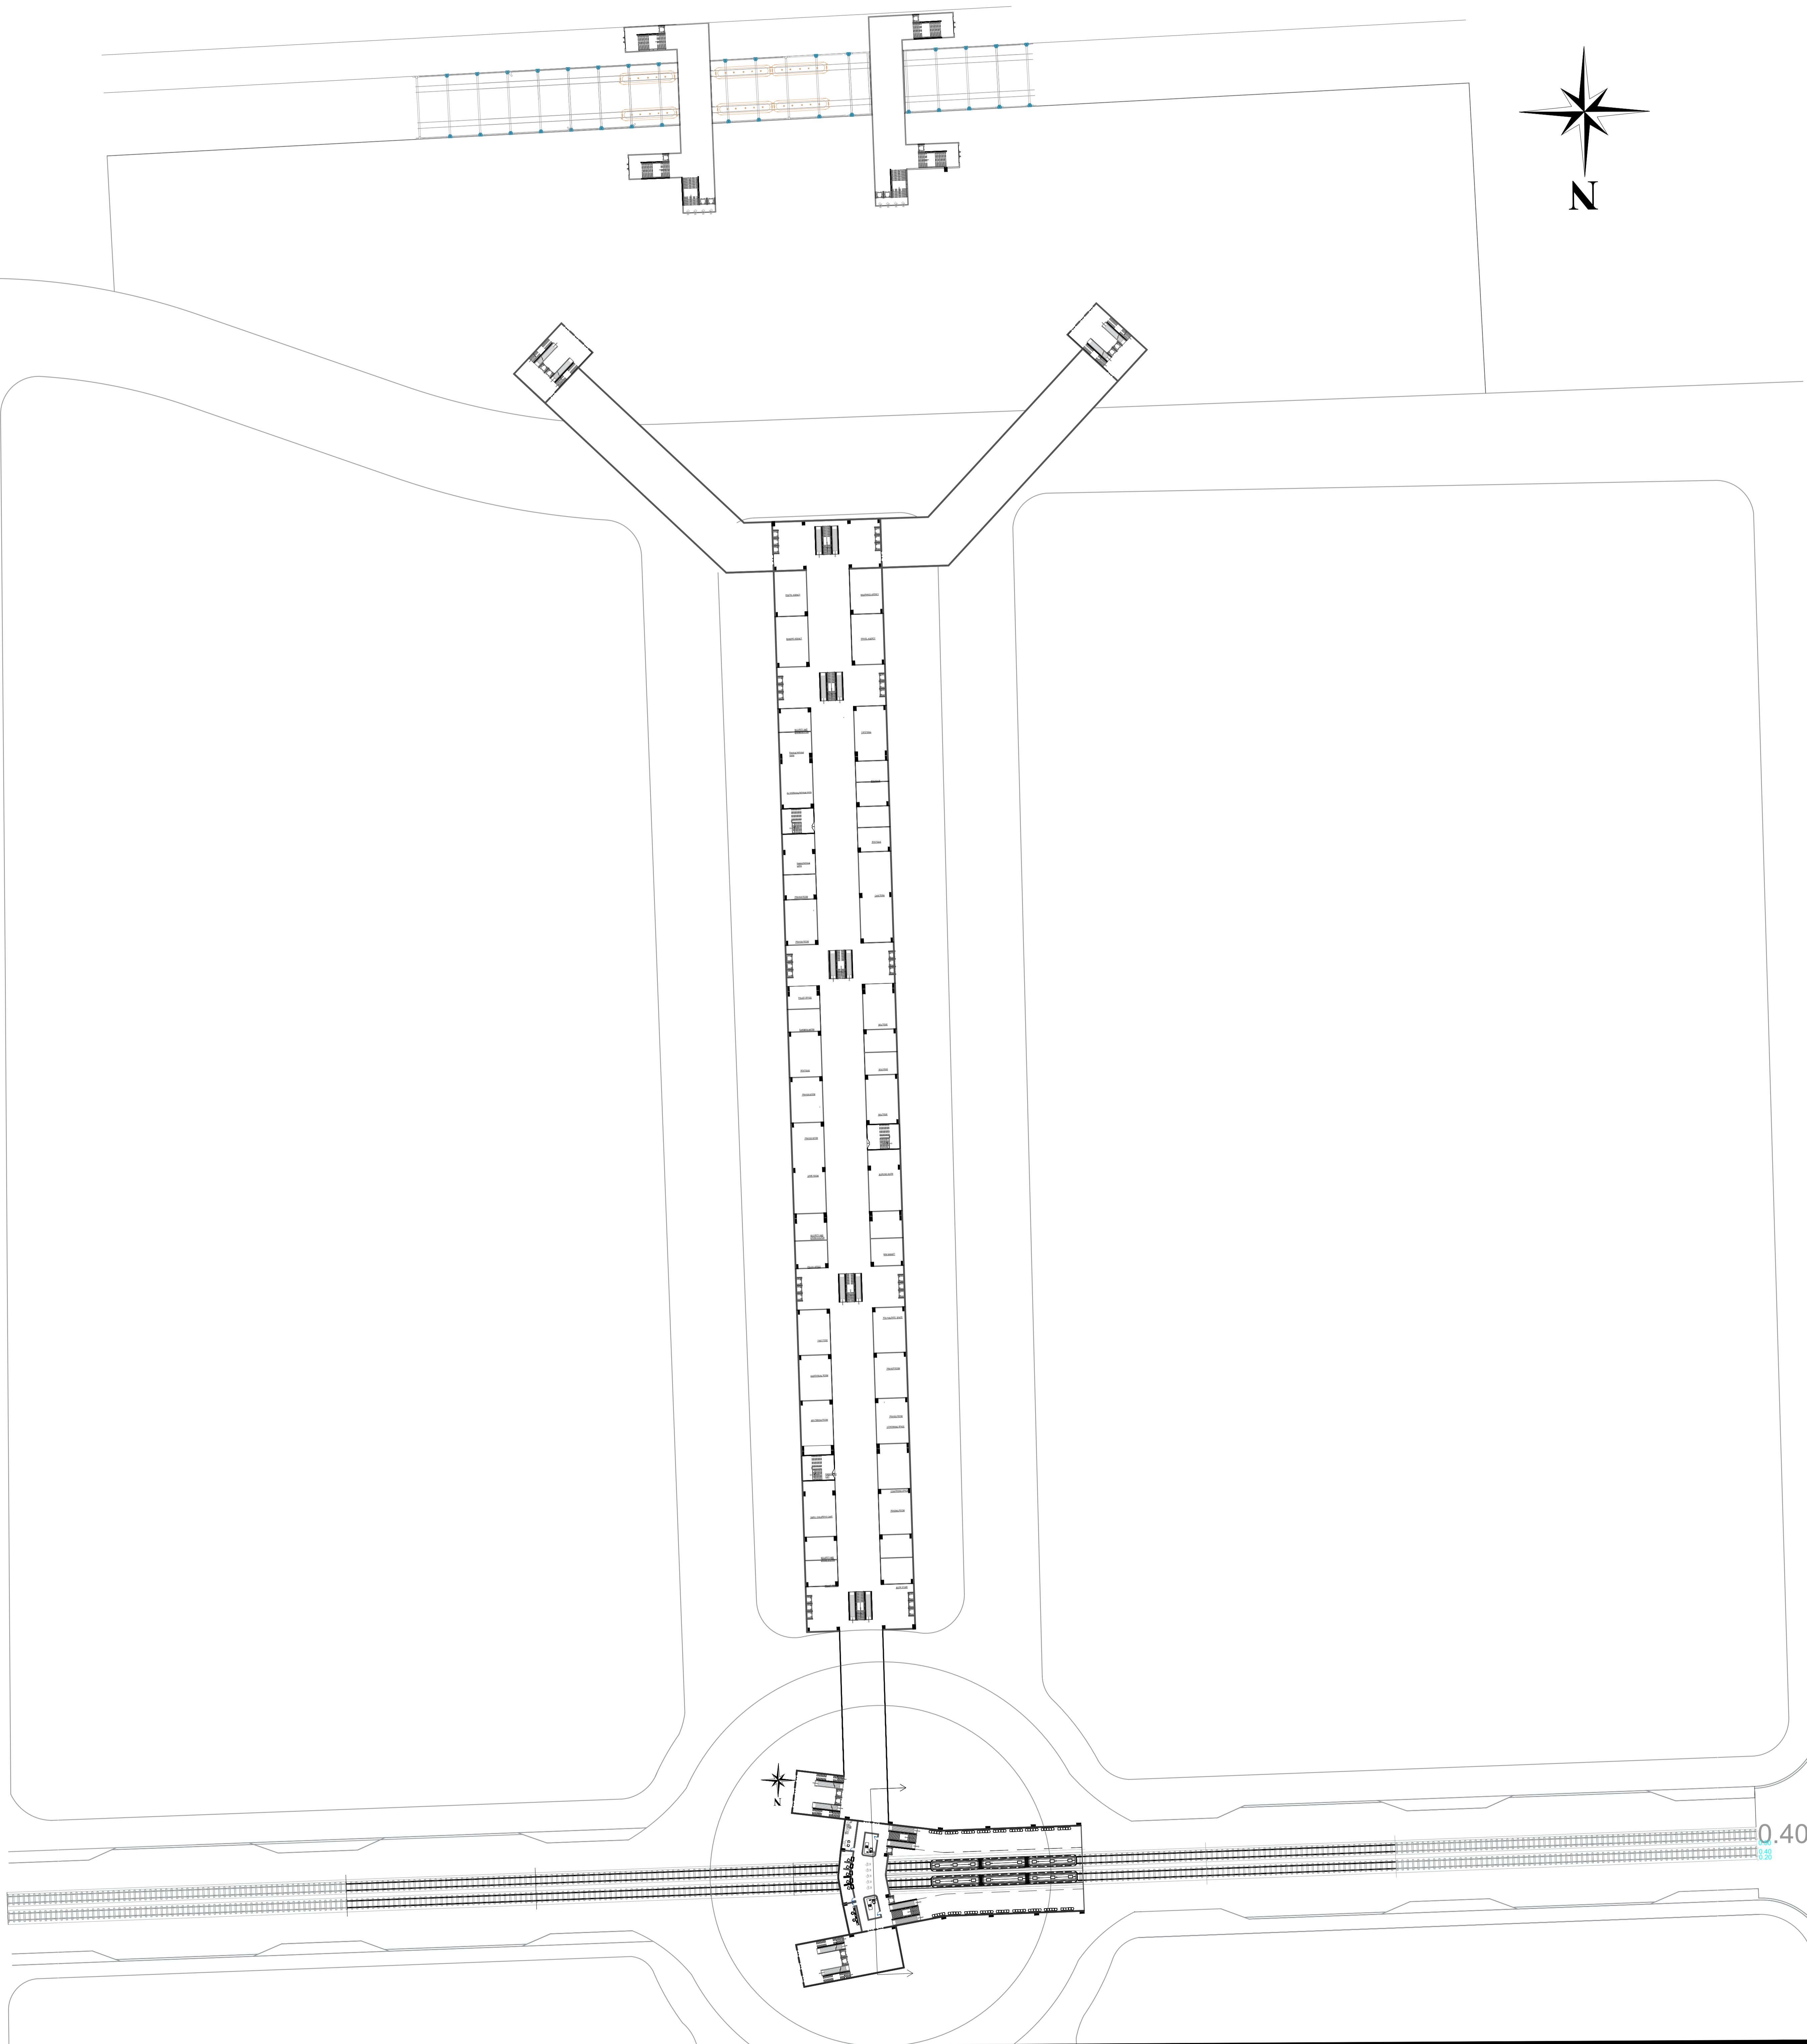


GROUND PLANE

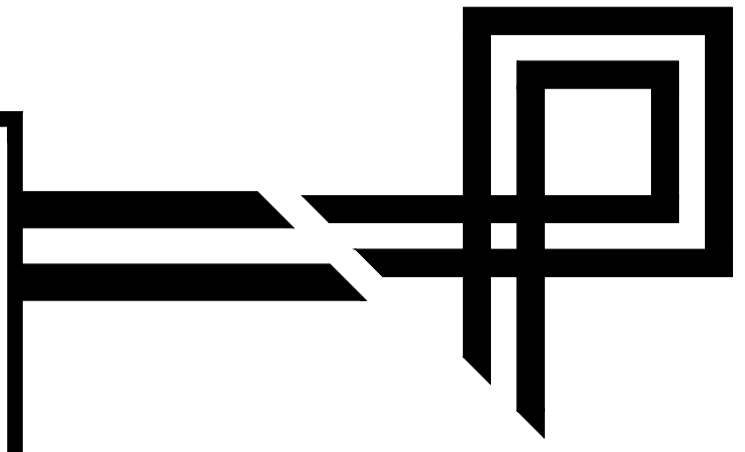


0.40


THE TRAIN STATION

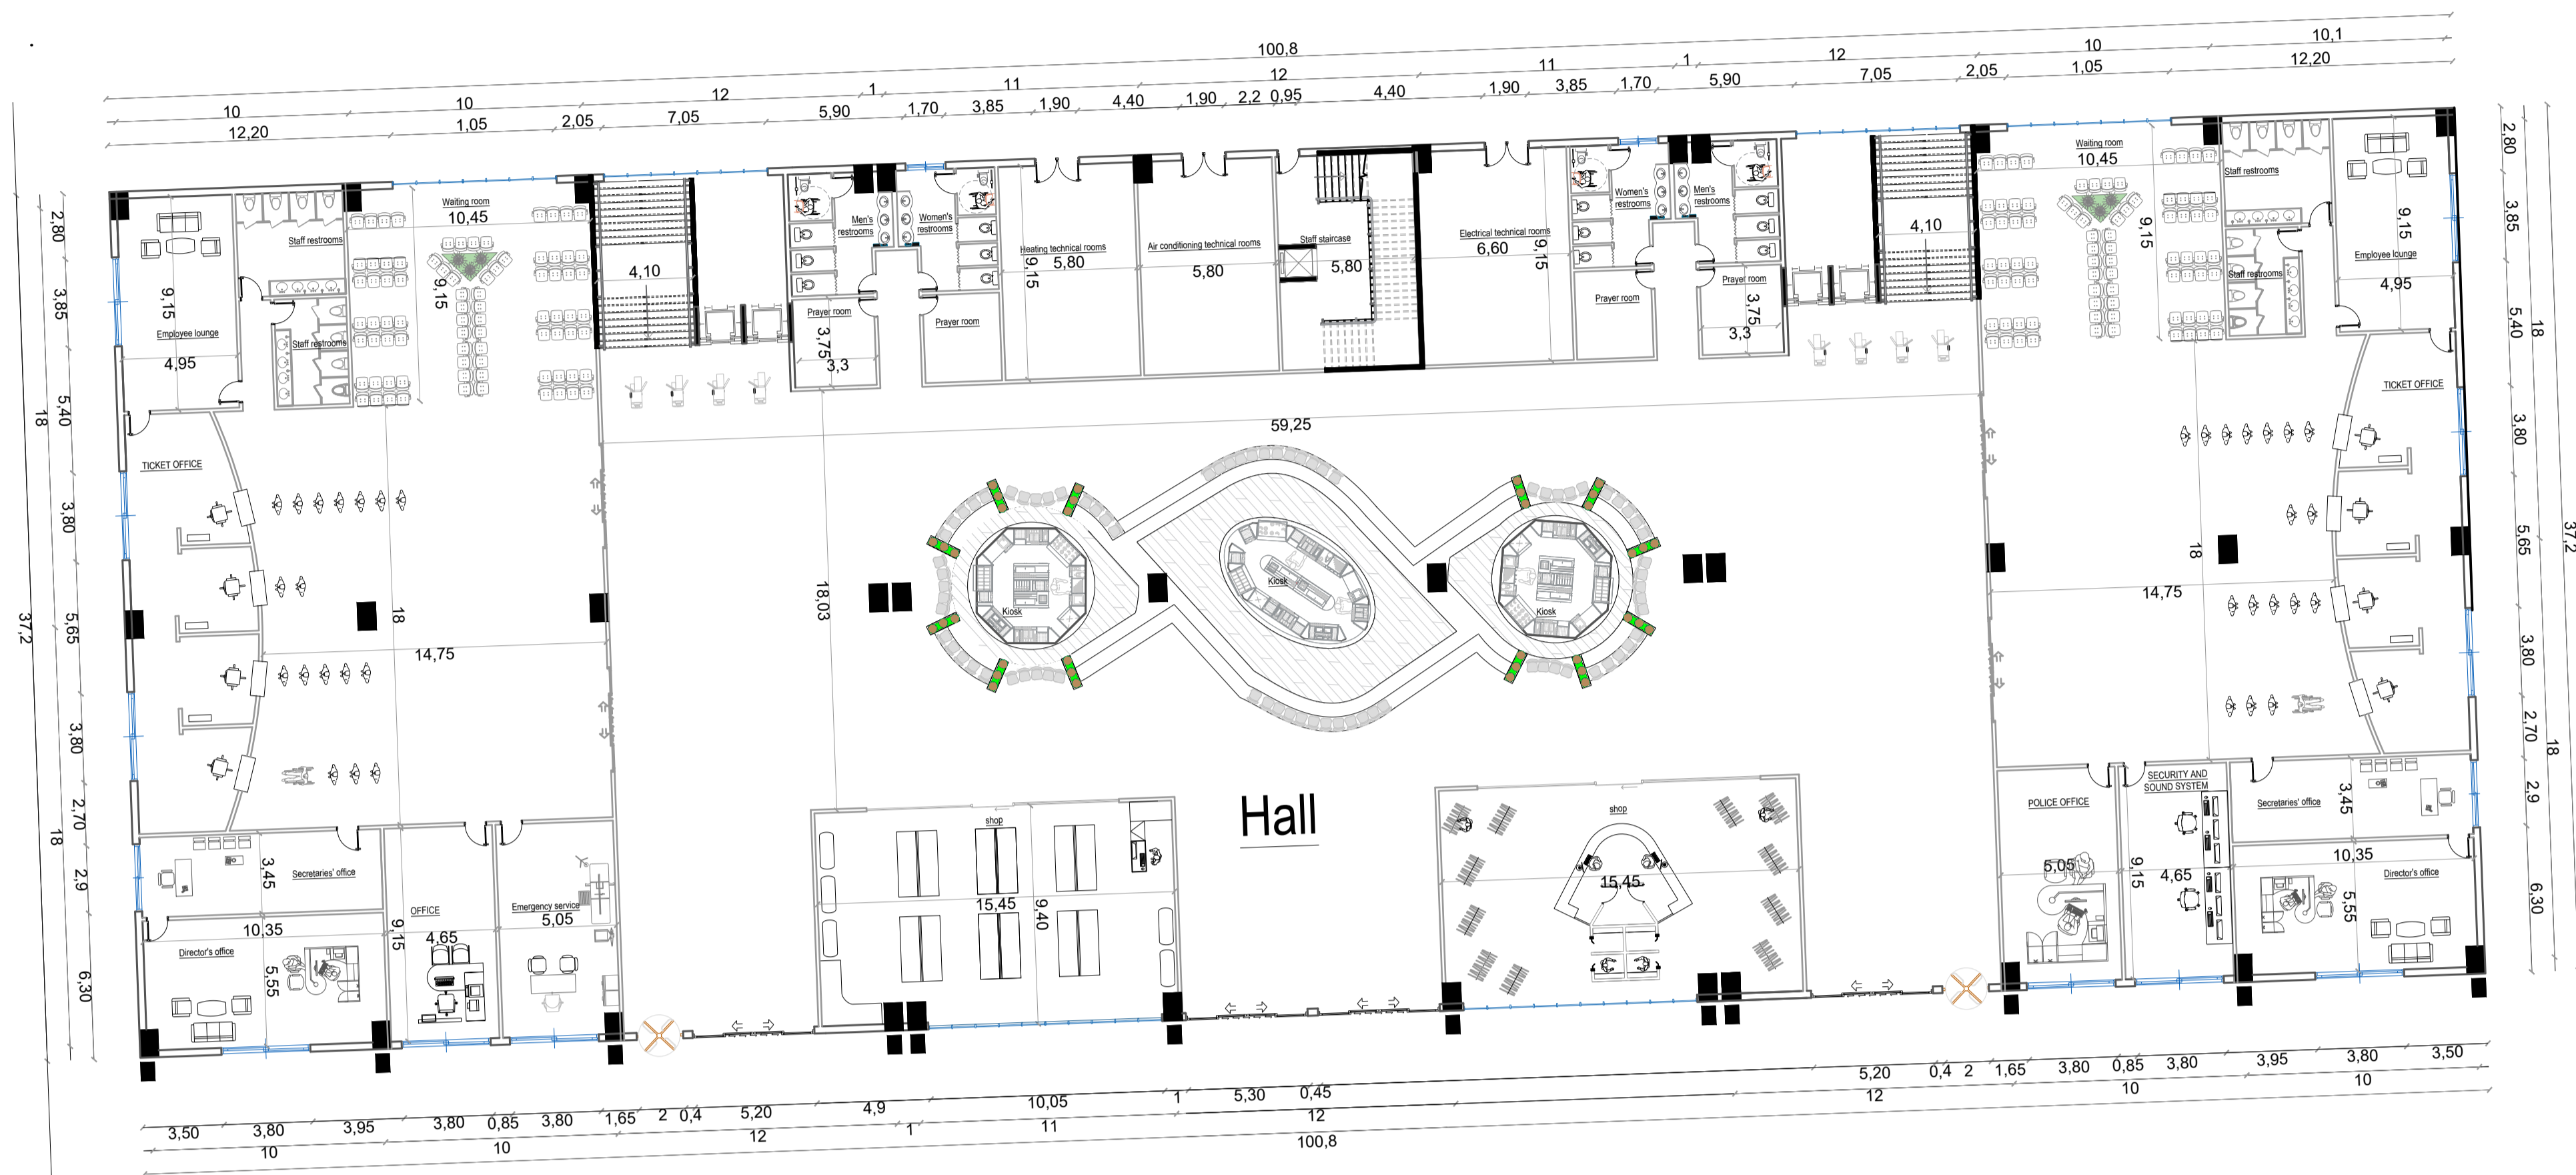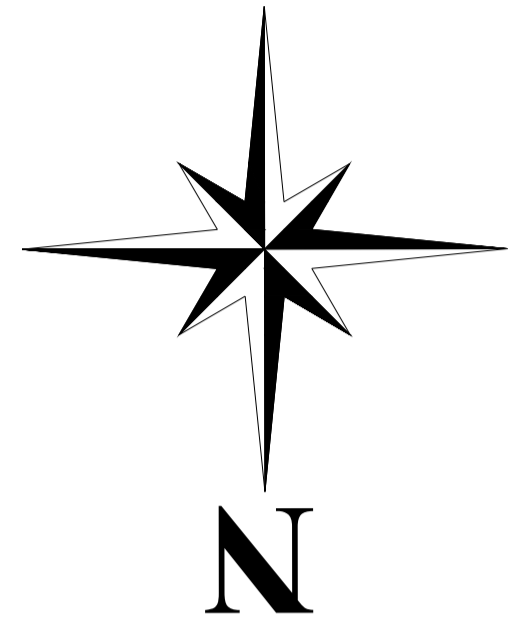

GROUND FLOOR PLAN

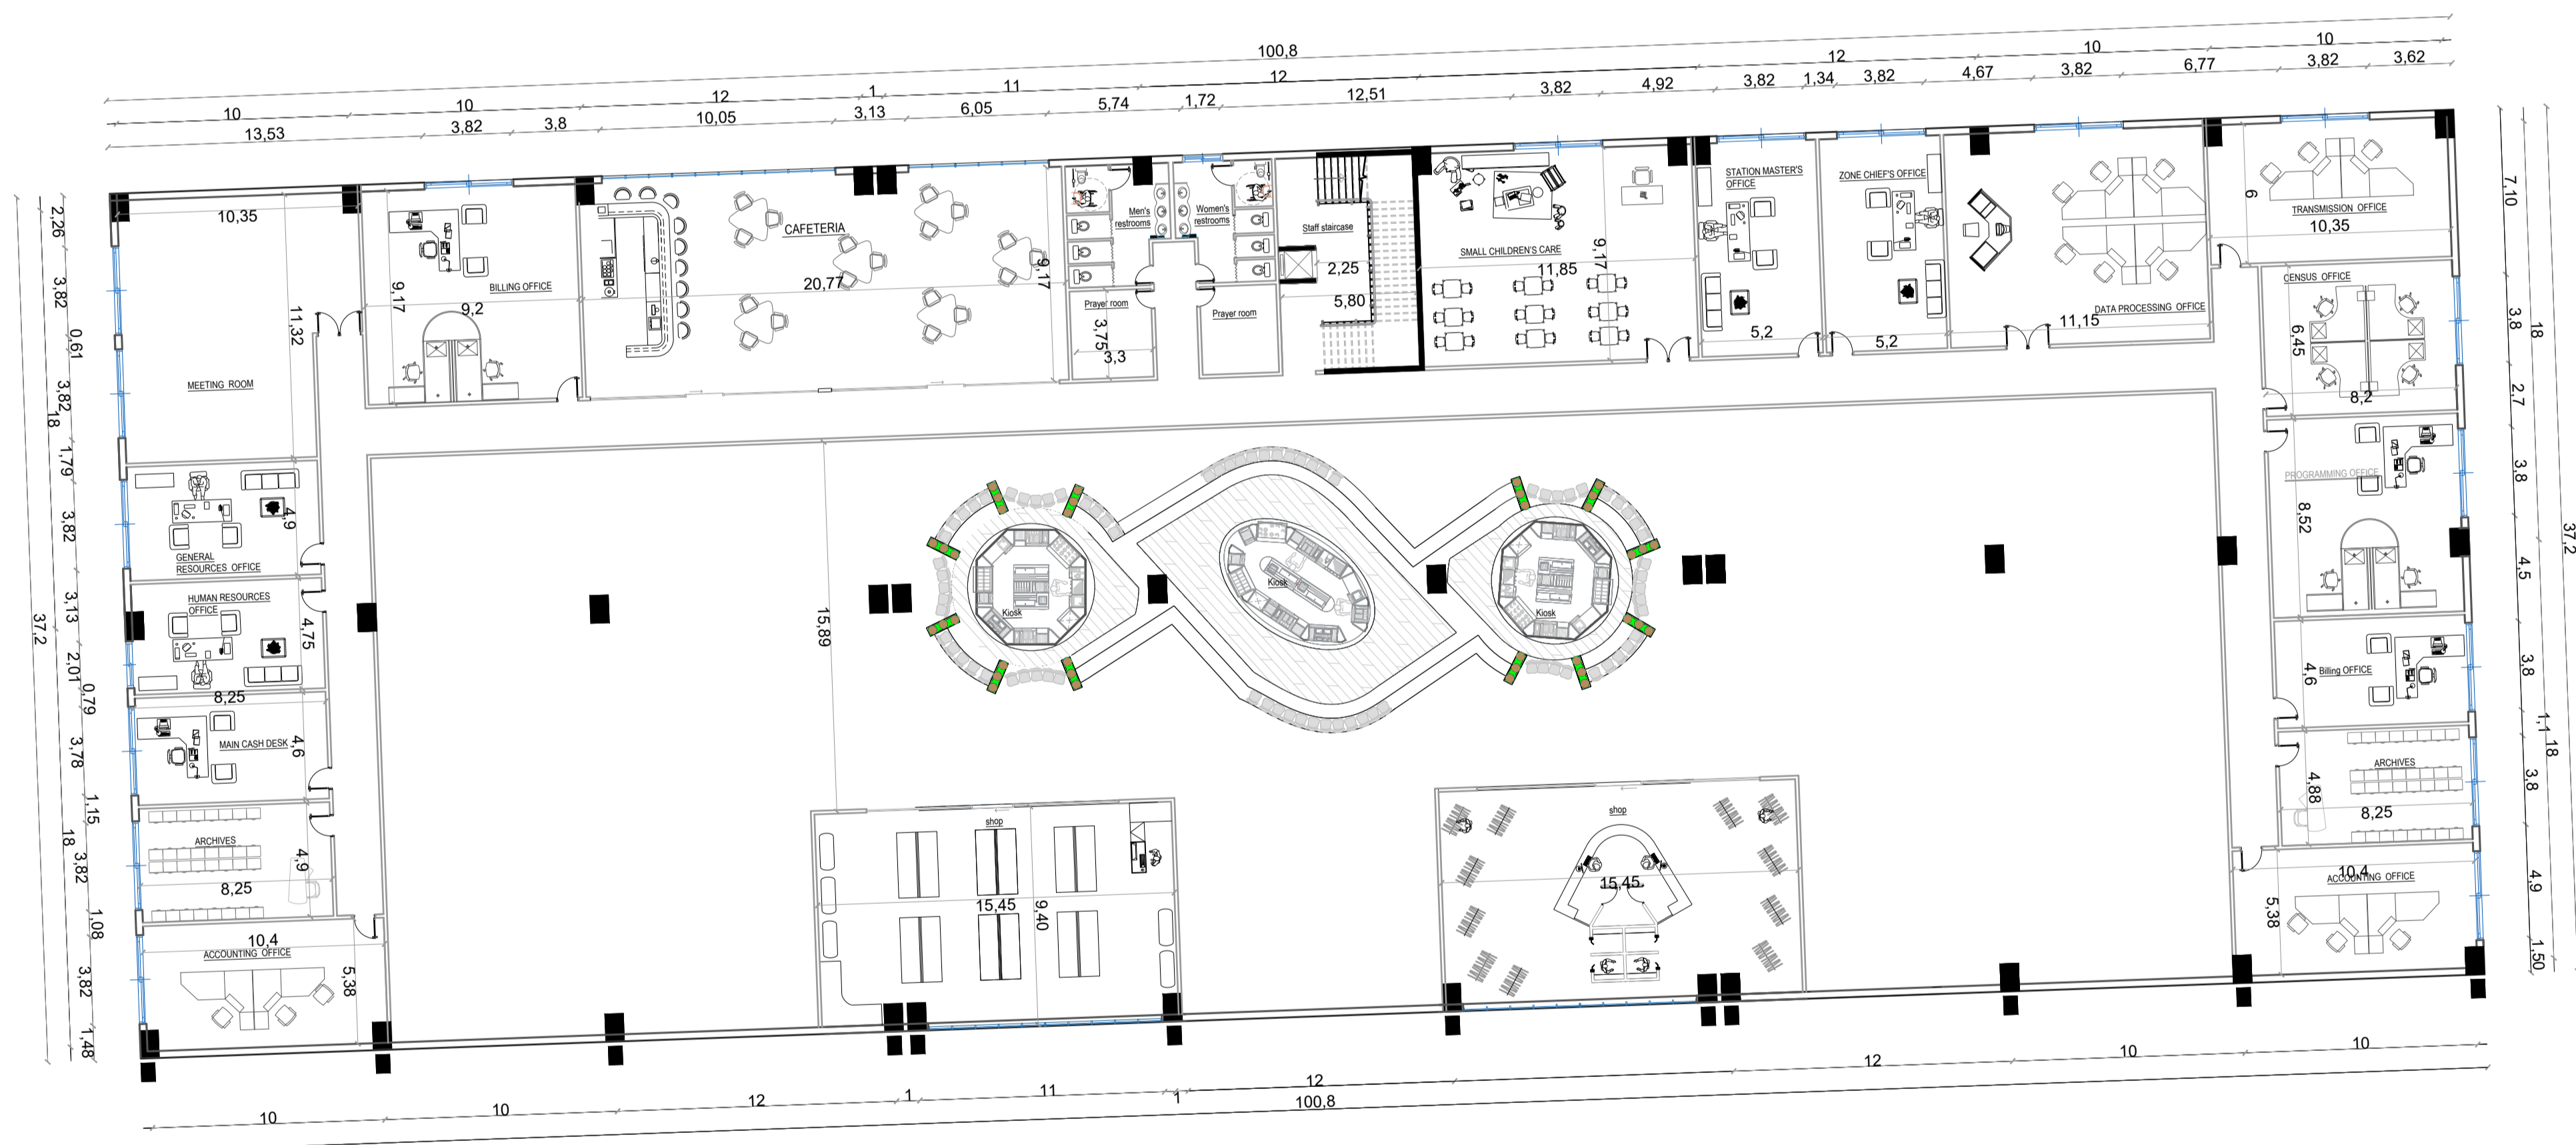

FIRST FLOOR PLAN

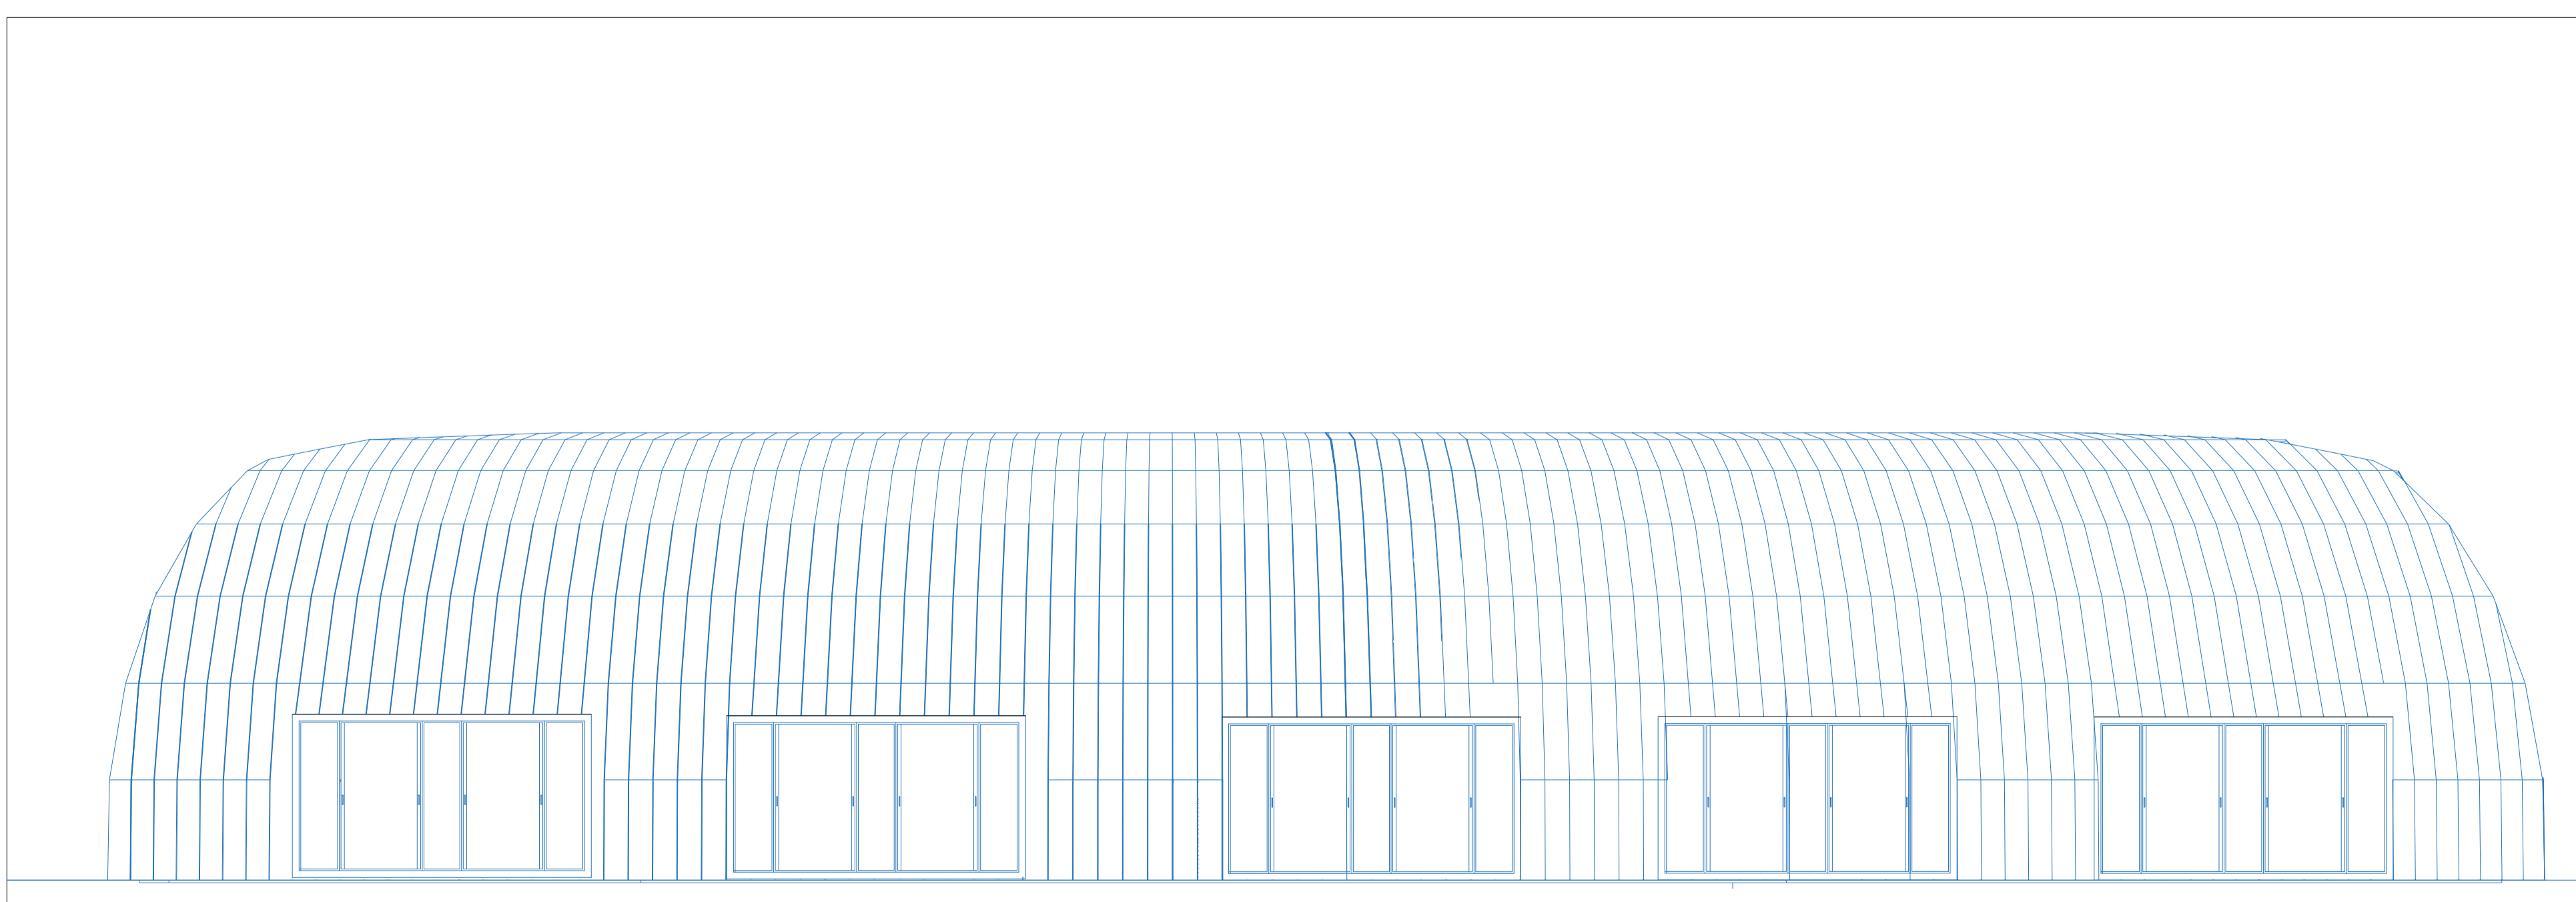

SOUTH FRONT

PEOPLE'S DEMOCRATIC REPUBLIC OF ALGERIA
 BLIDA UNIVERSITY
 INSTITUTE OF ARCHITECTURE AND URBAN PLANNING
 OPTION: Architecture Environment and Technology





Graphic file

Planche N°4:


DATE : 18/06/2024

STUDENTS :
 LADRAA Manelle
 ELORABI Chaima


THE TAXI STATION

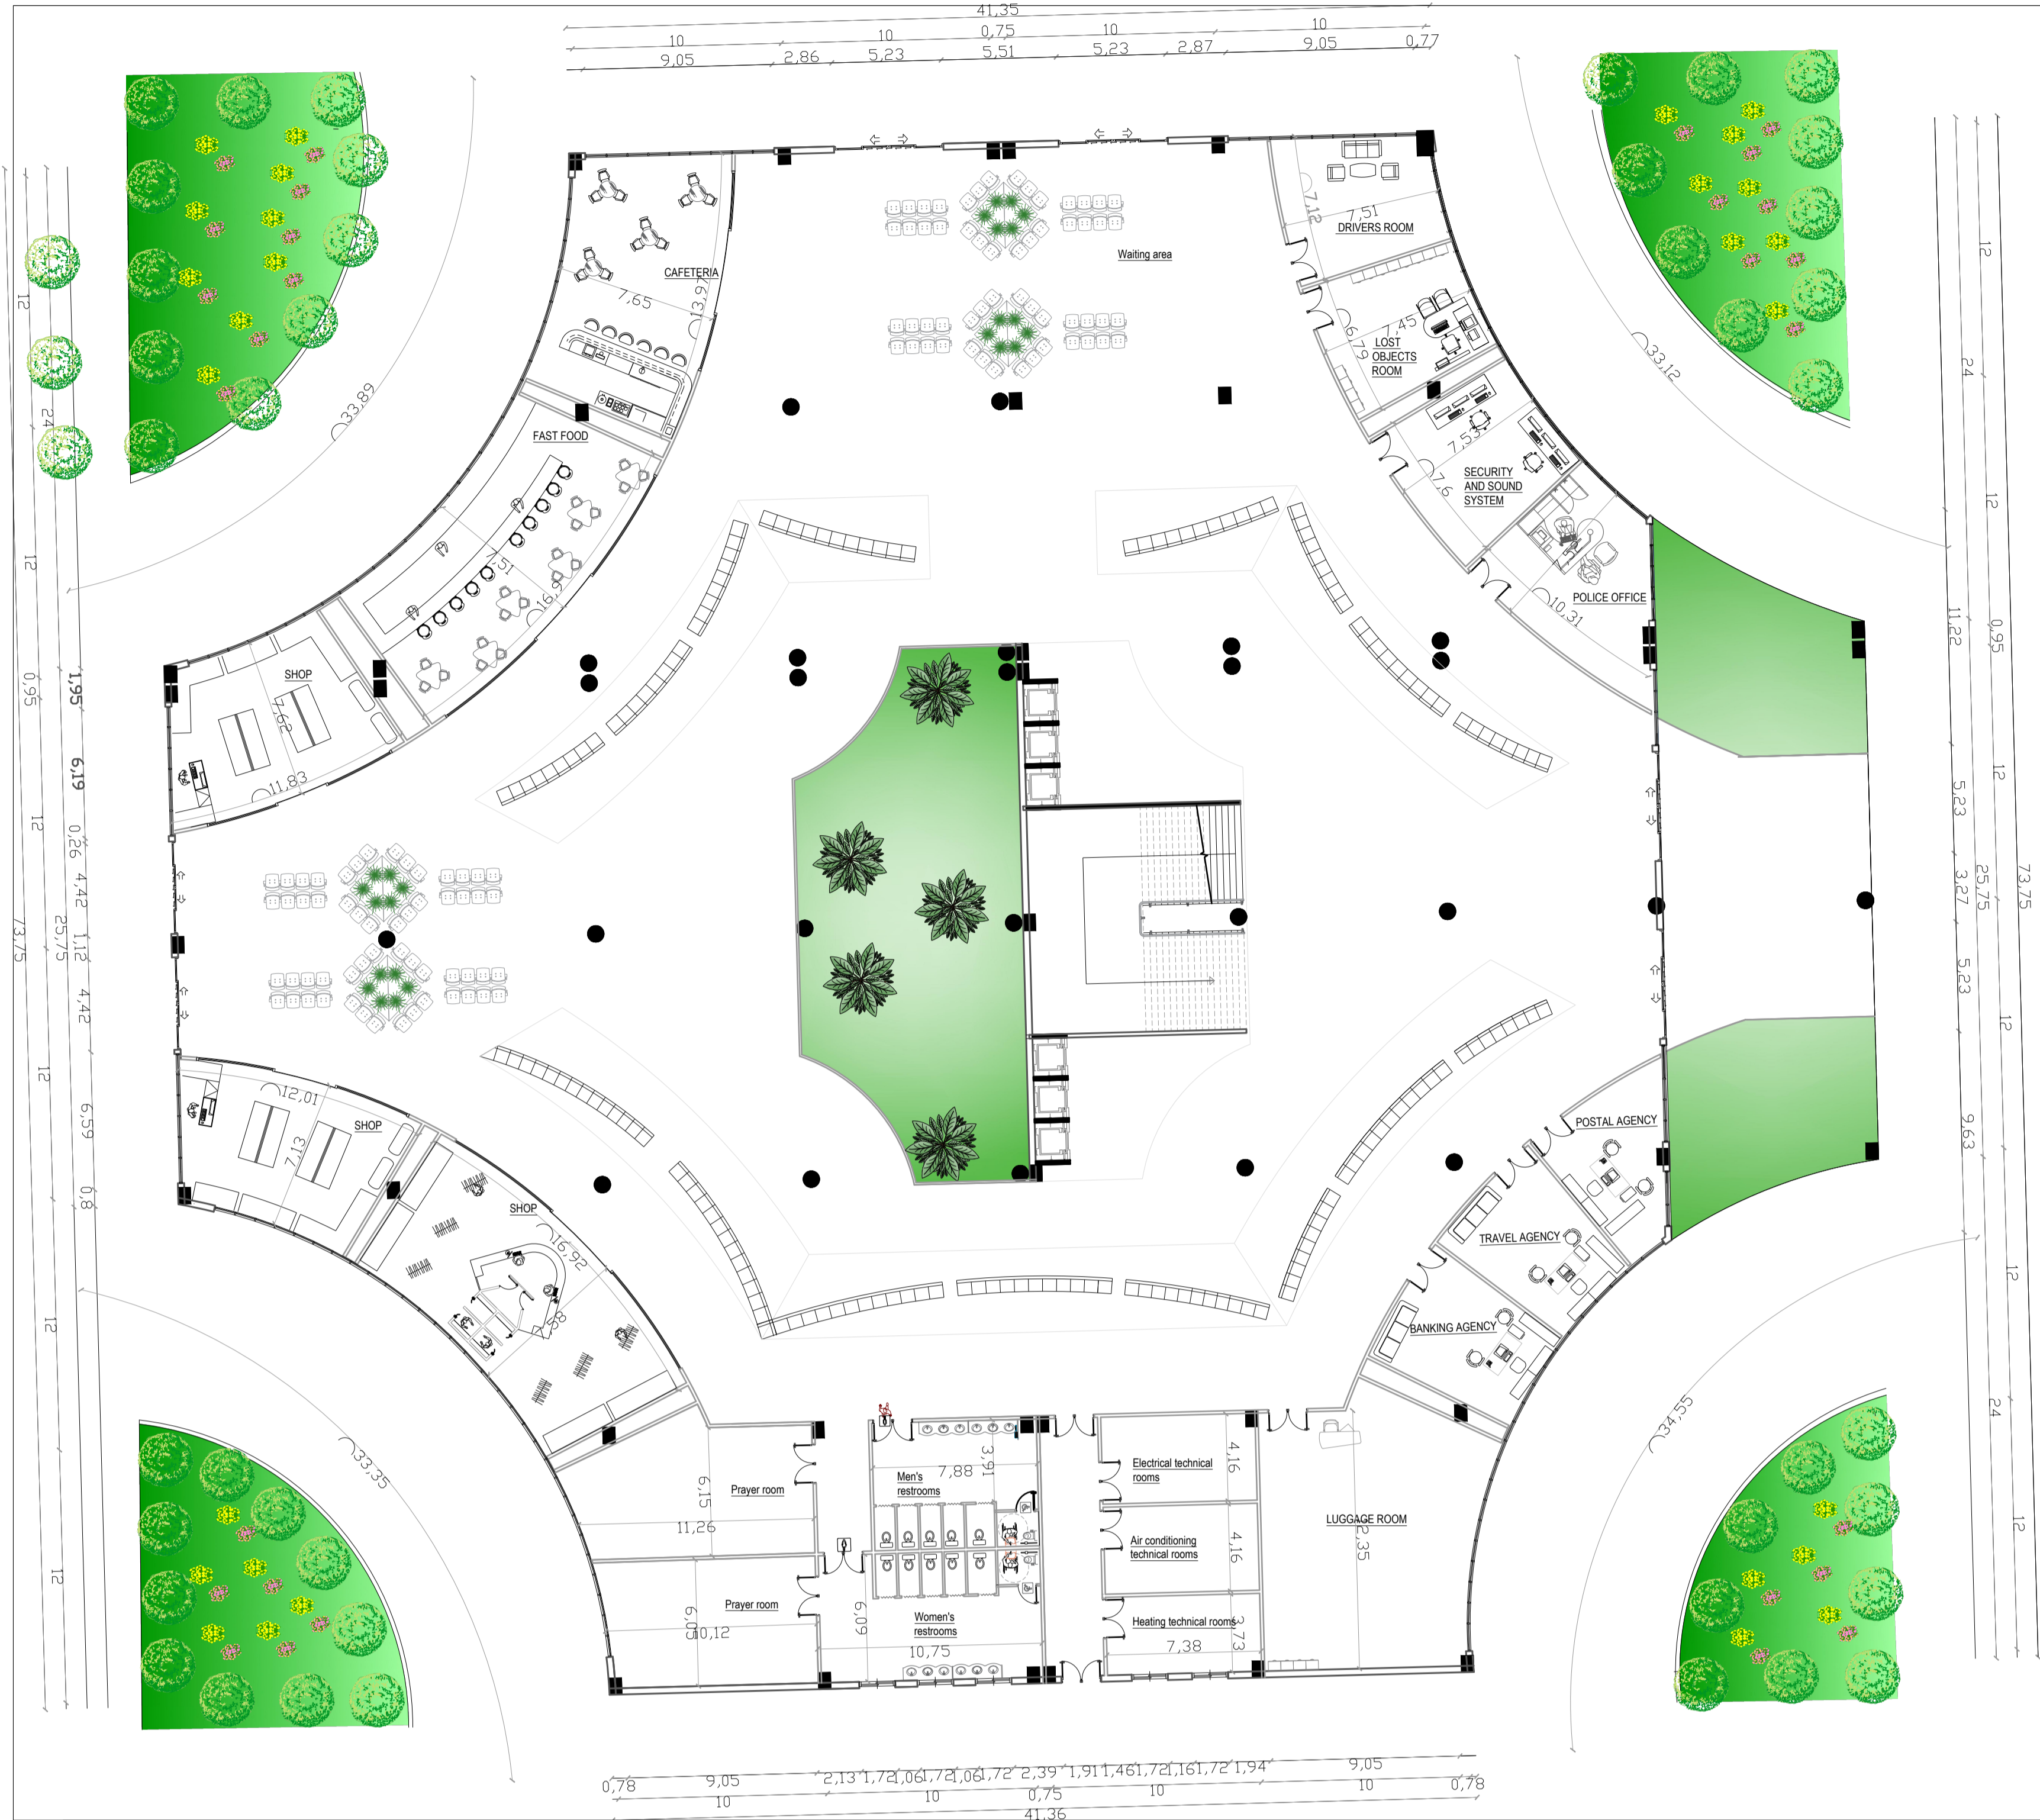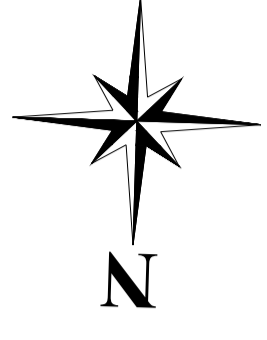

GROUND FLOOR PLAN

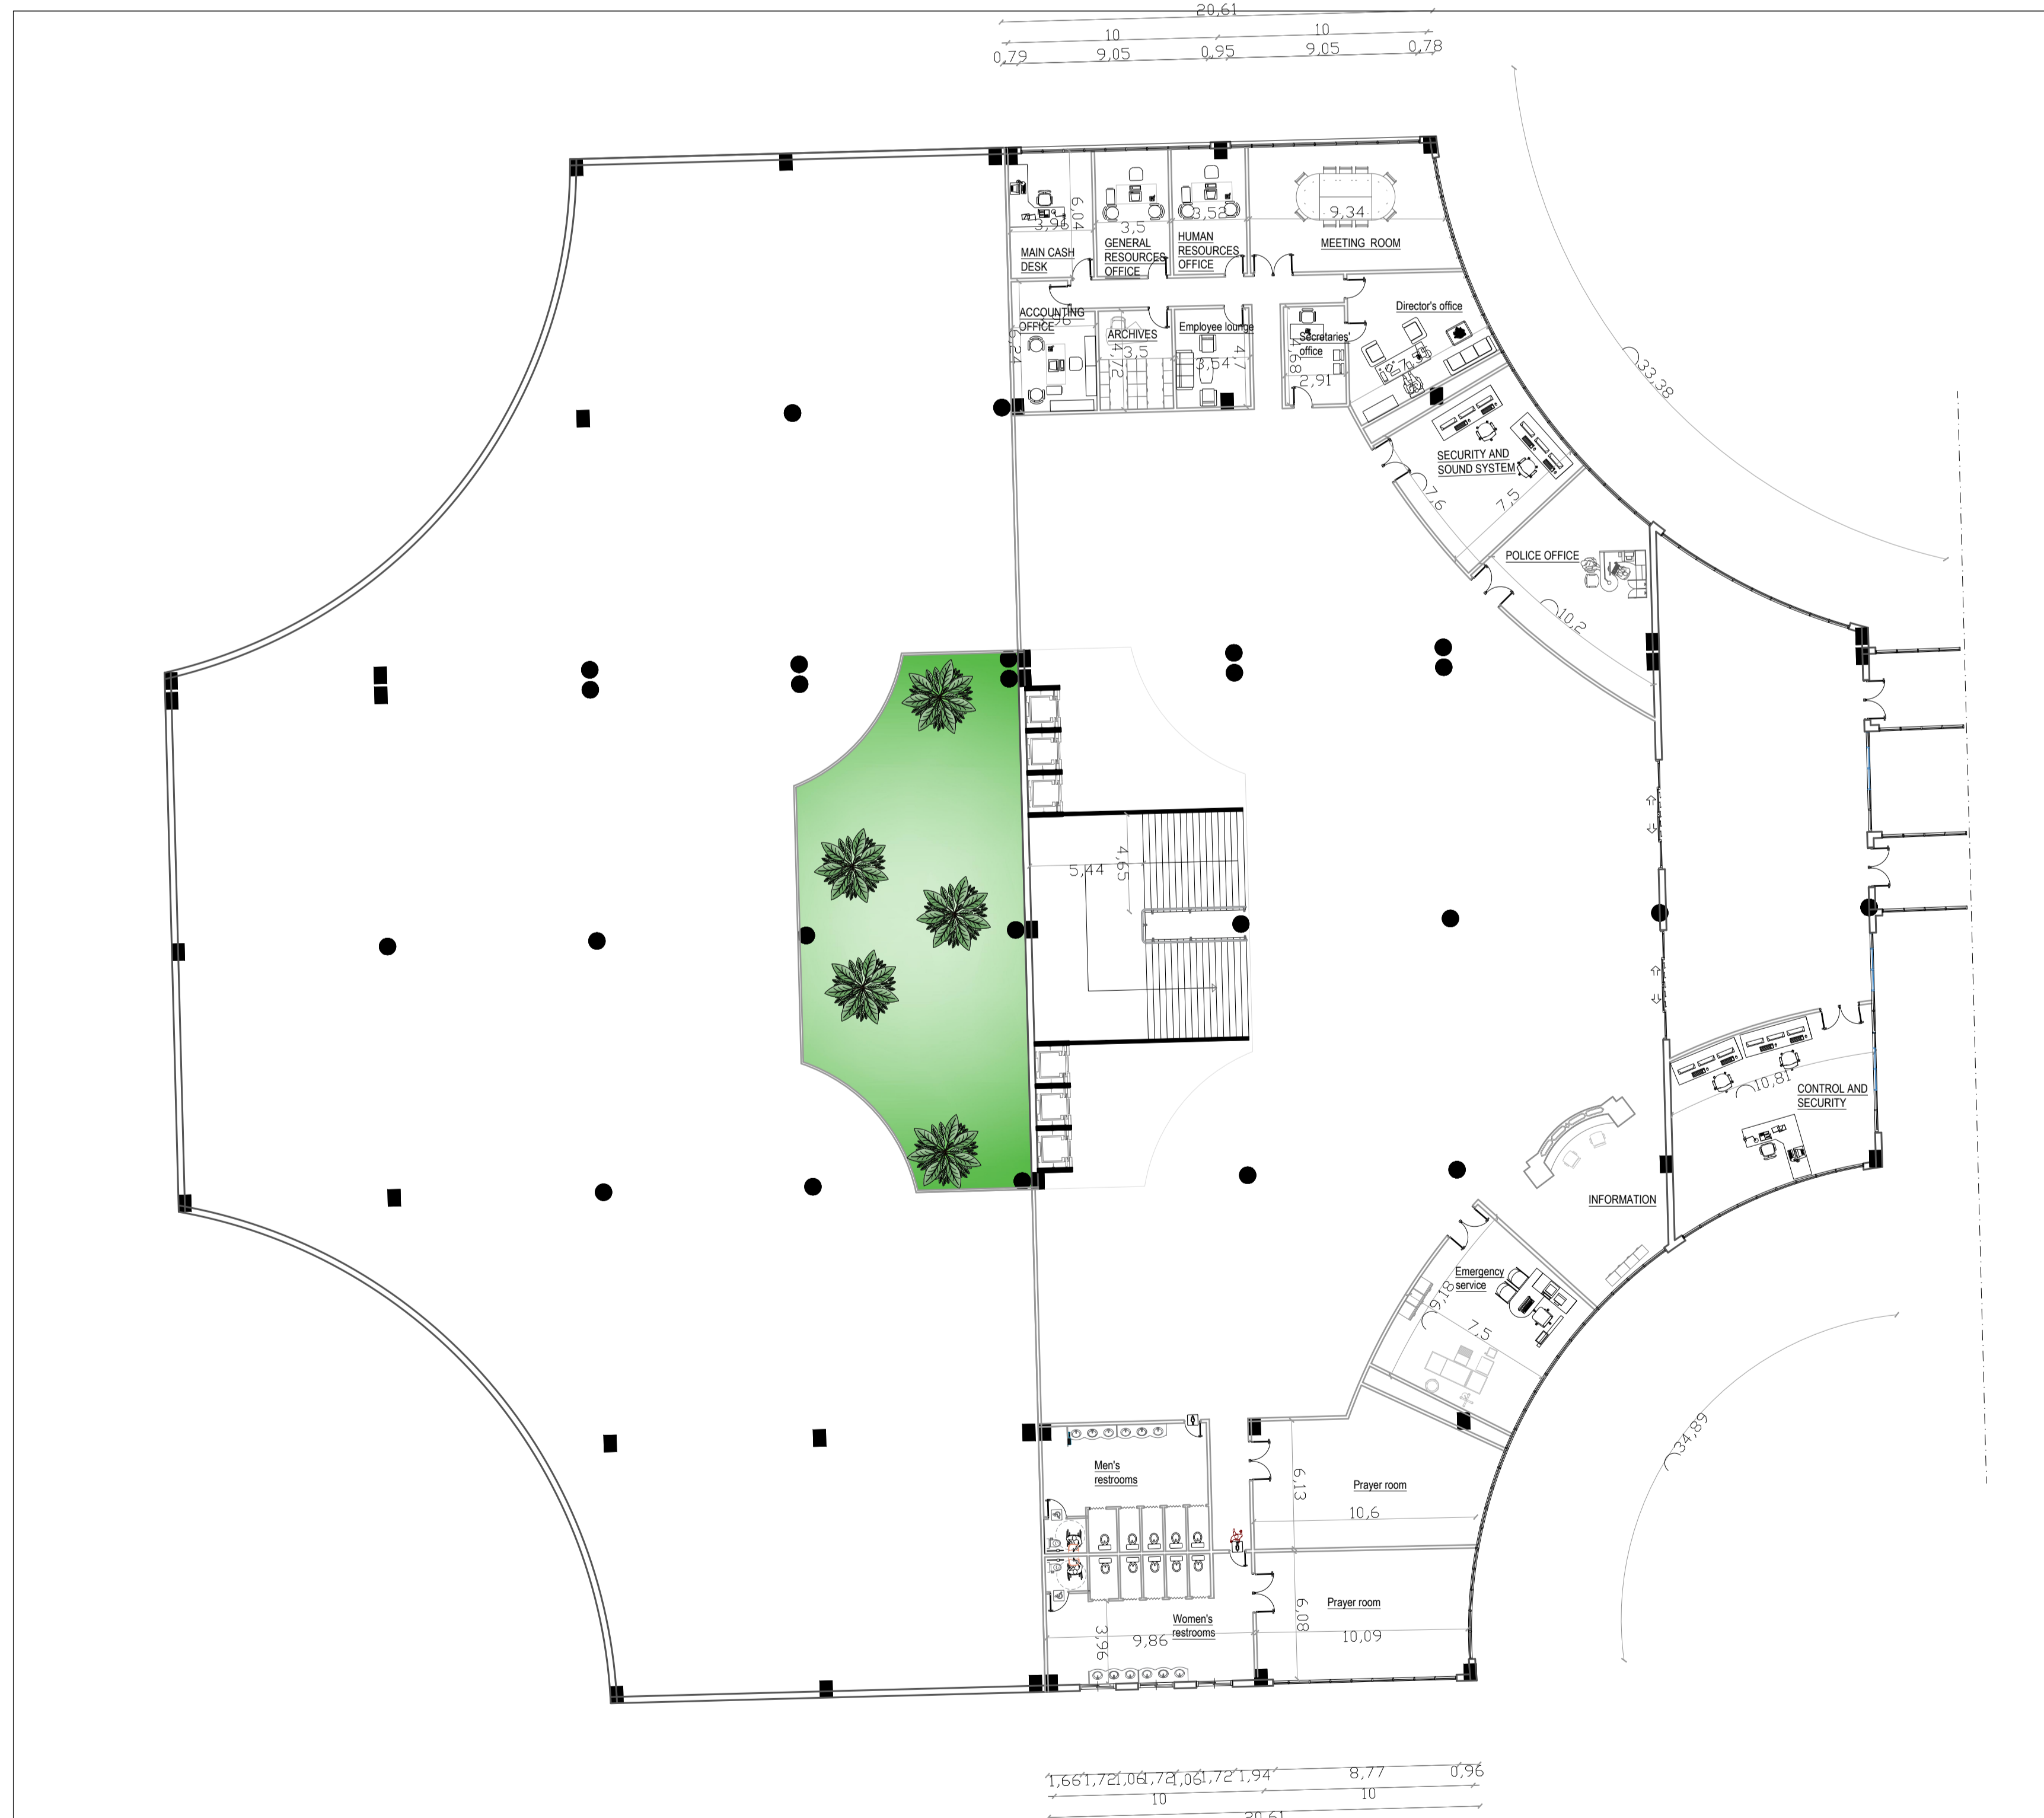

FIRST FLOOR PLAN

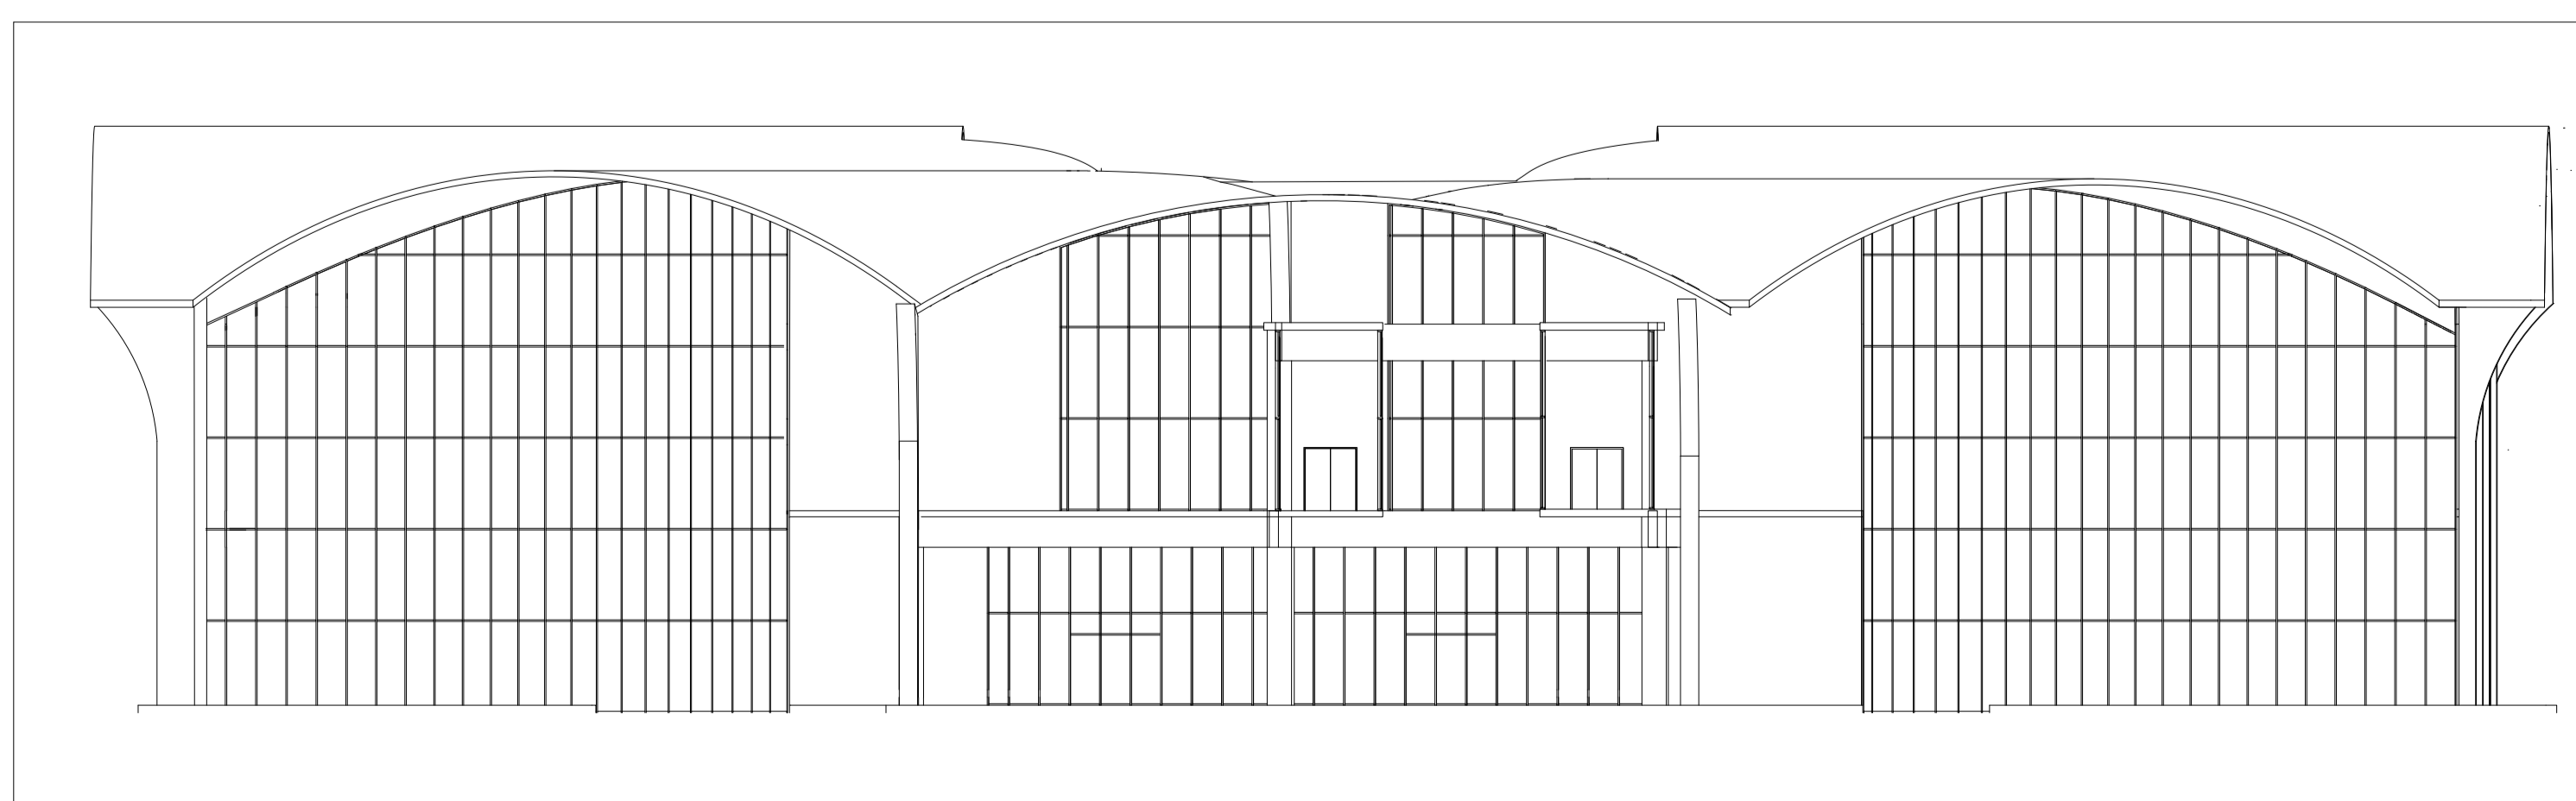

PEOPLE'S DEMOCRATIC REPUBLIC OF ALGERIA
 BLIDA UNIVERSITY
 INSTITUTE OF ARCHITECTURE AND URBAN PLANNING
 OPTION: Architecture Environment and Technology


Graphic file

Planche N°5:


DATE : 18/06/2024

STUDENTS :
 LADRAA Manelle
 ELORABI Chaima


THE TRAM STATION

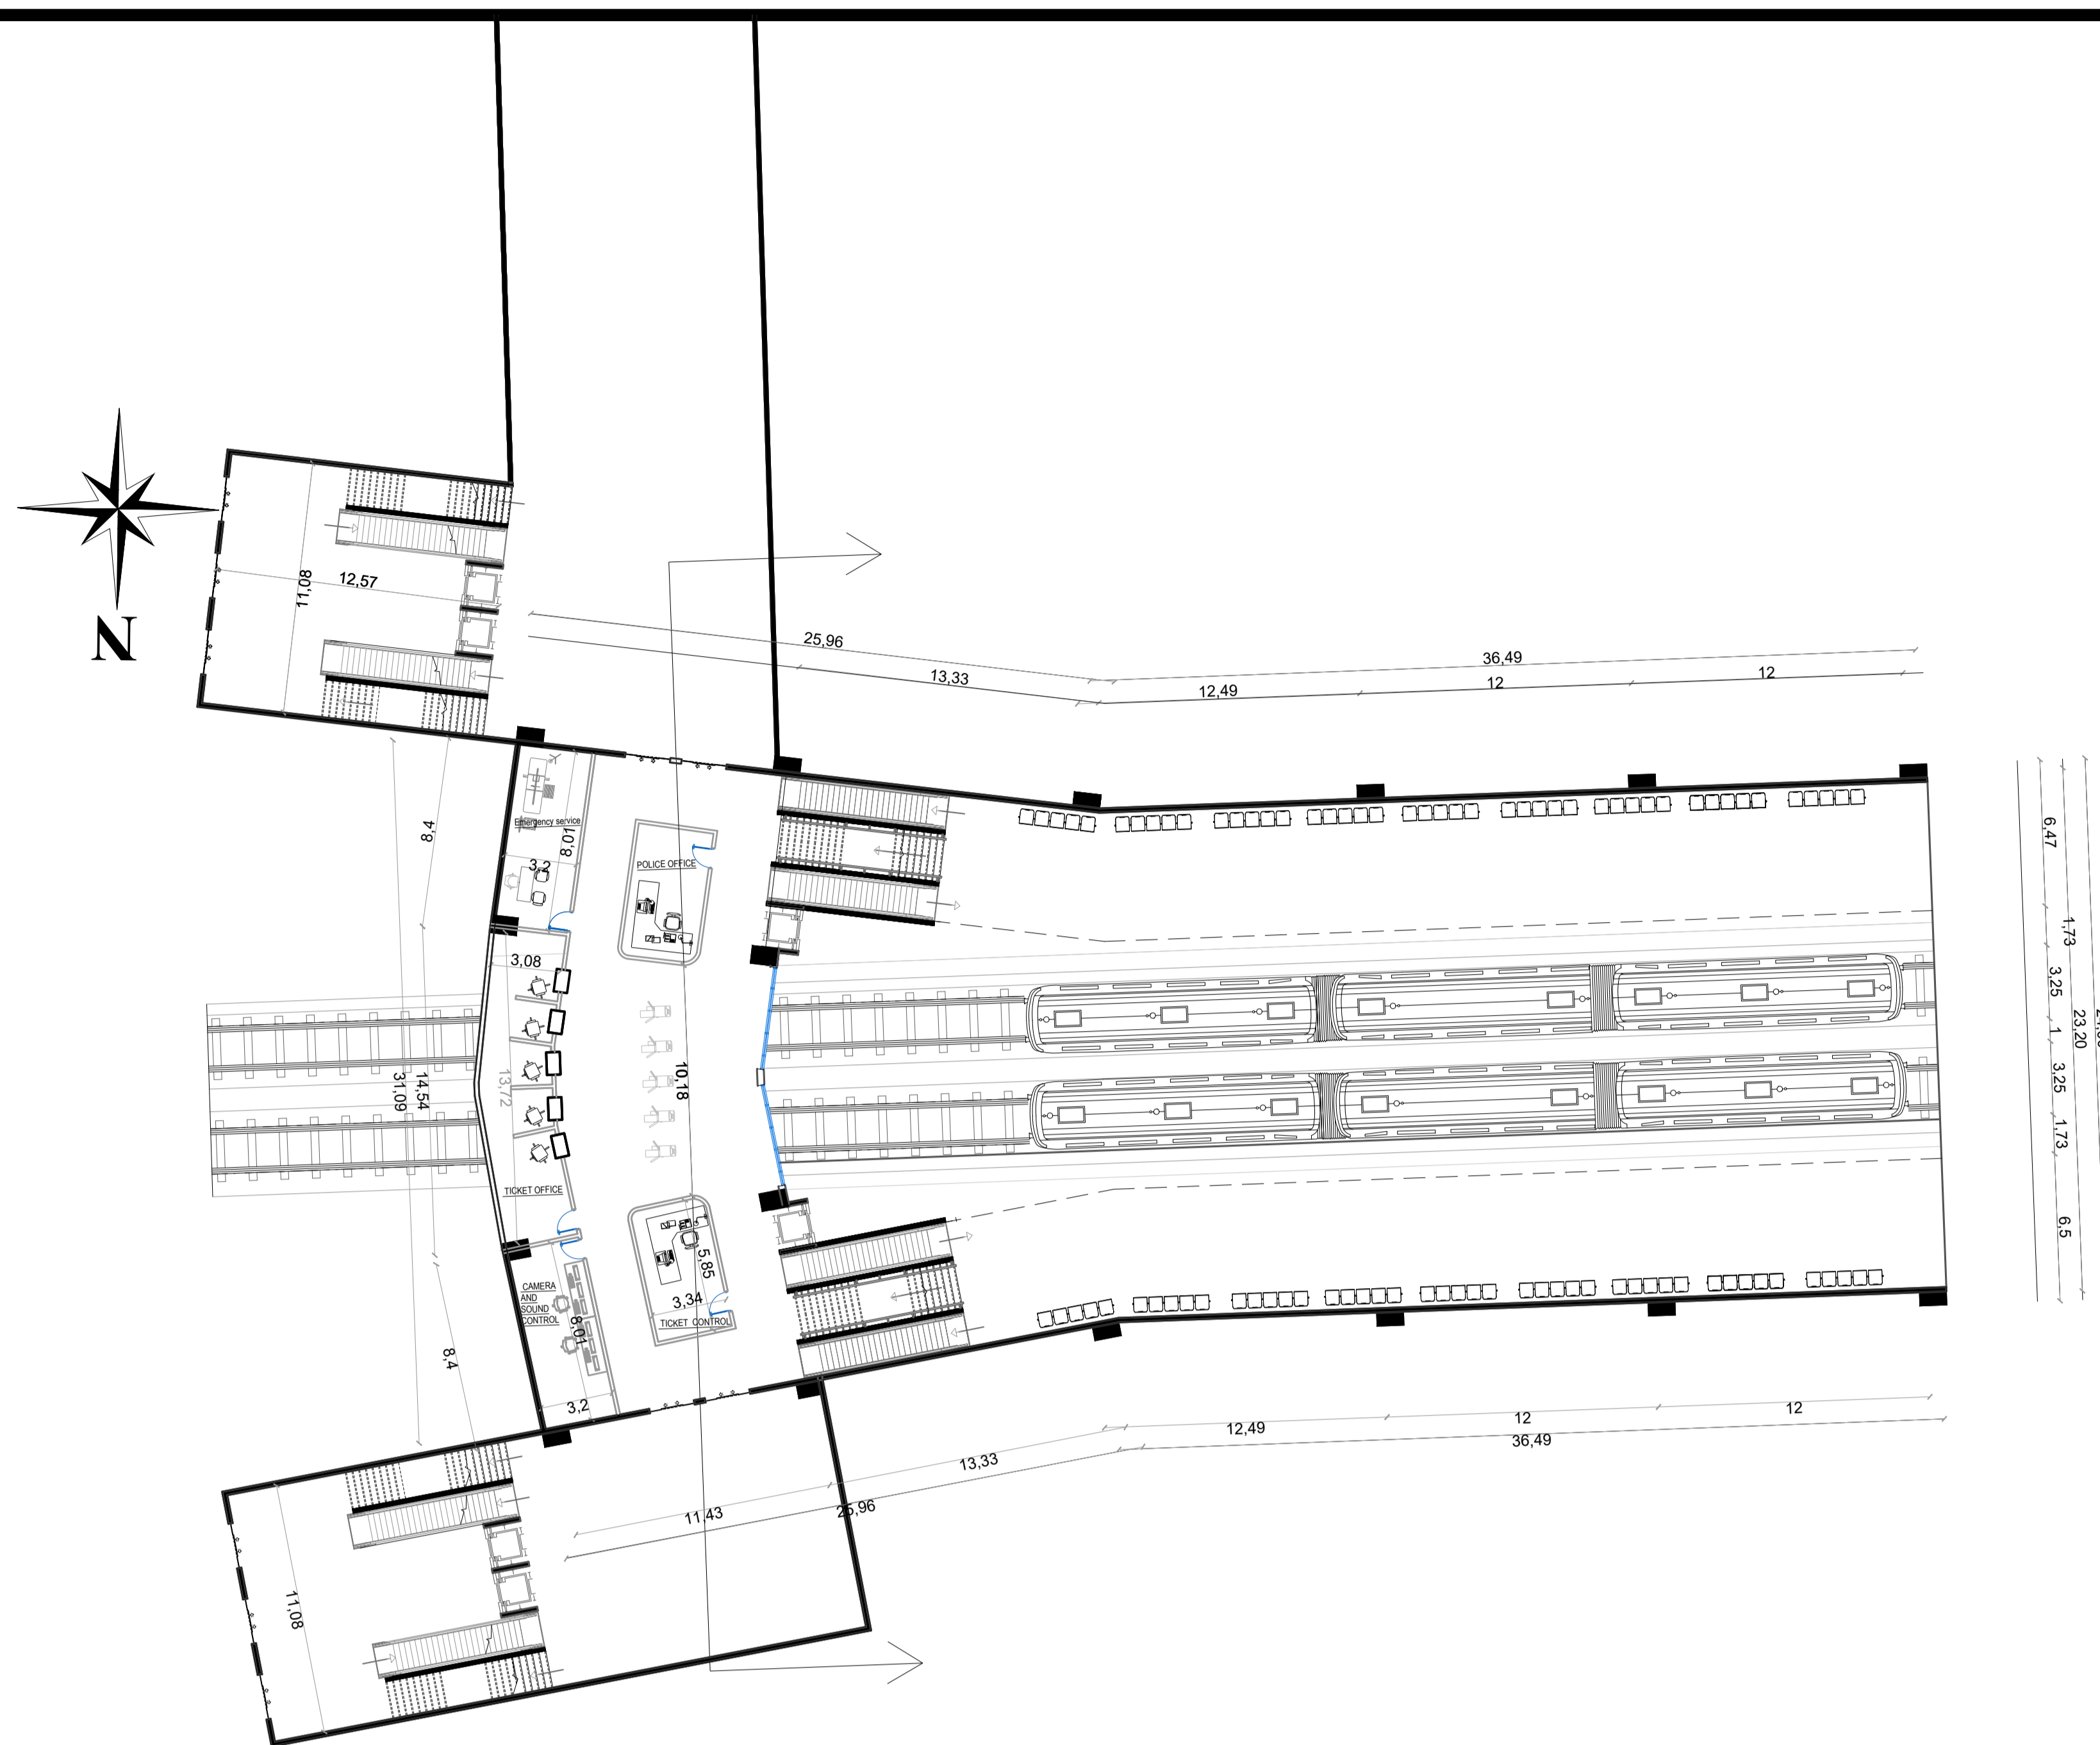

UNDER GROUND FLOOR PLAN -3,8m

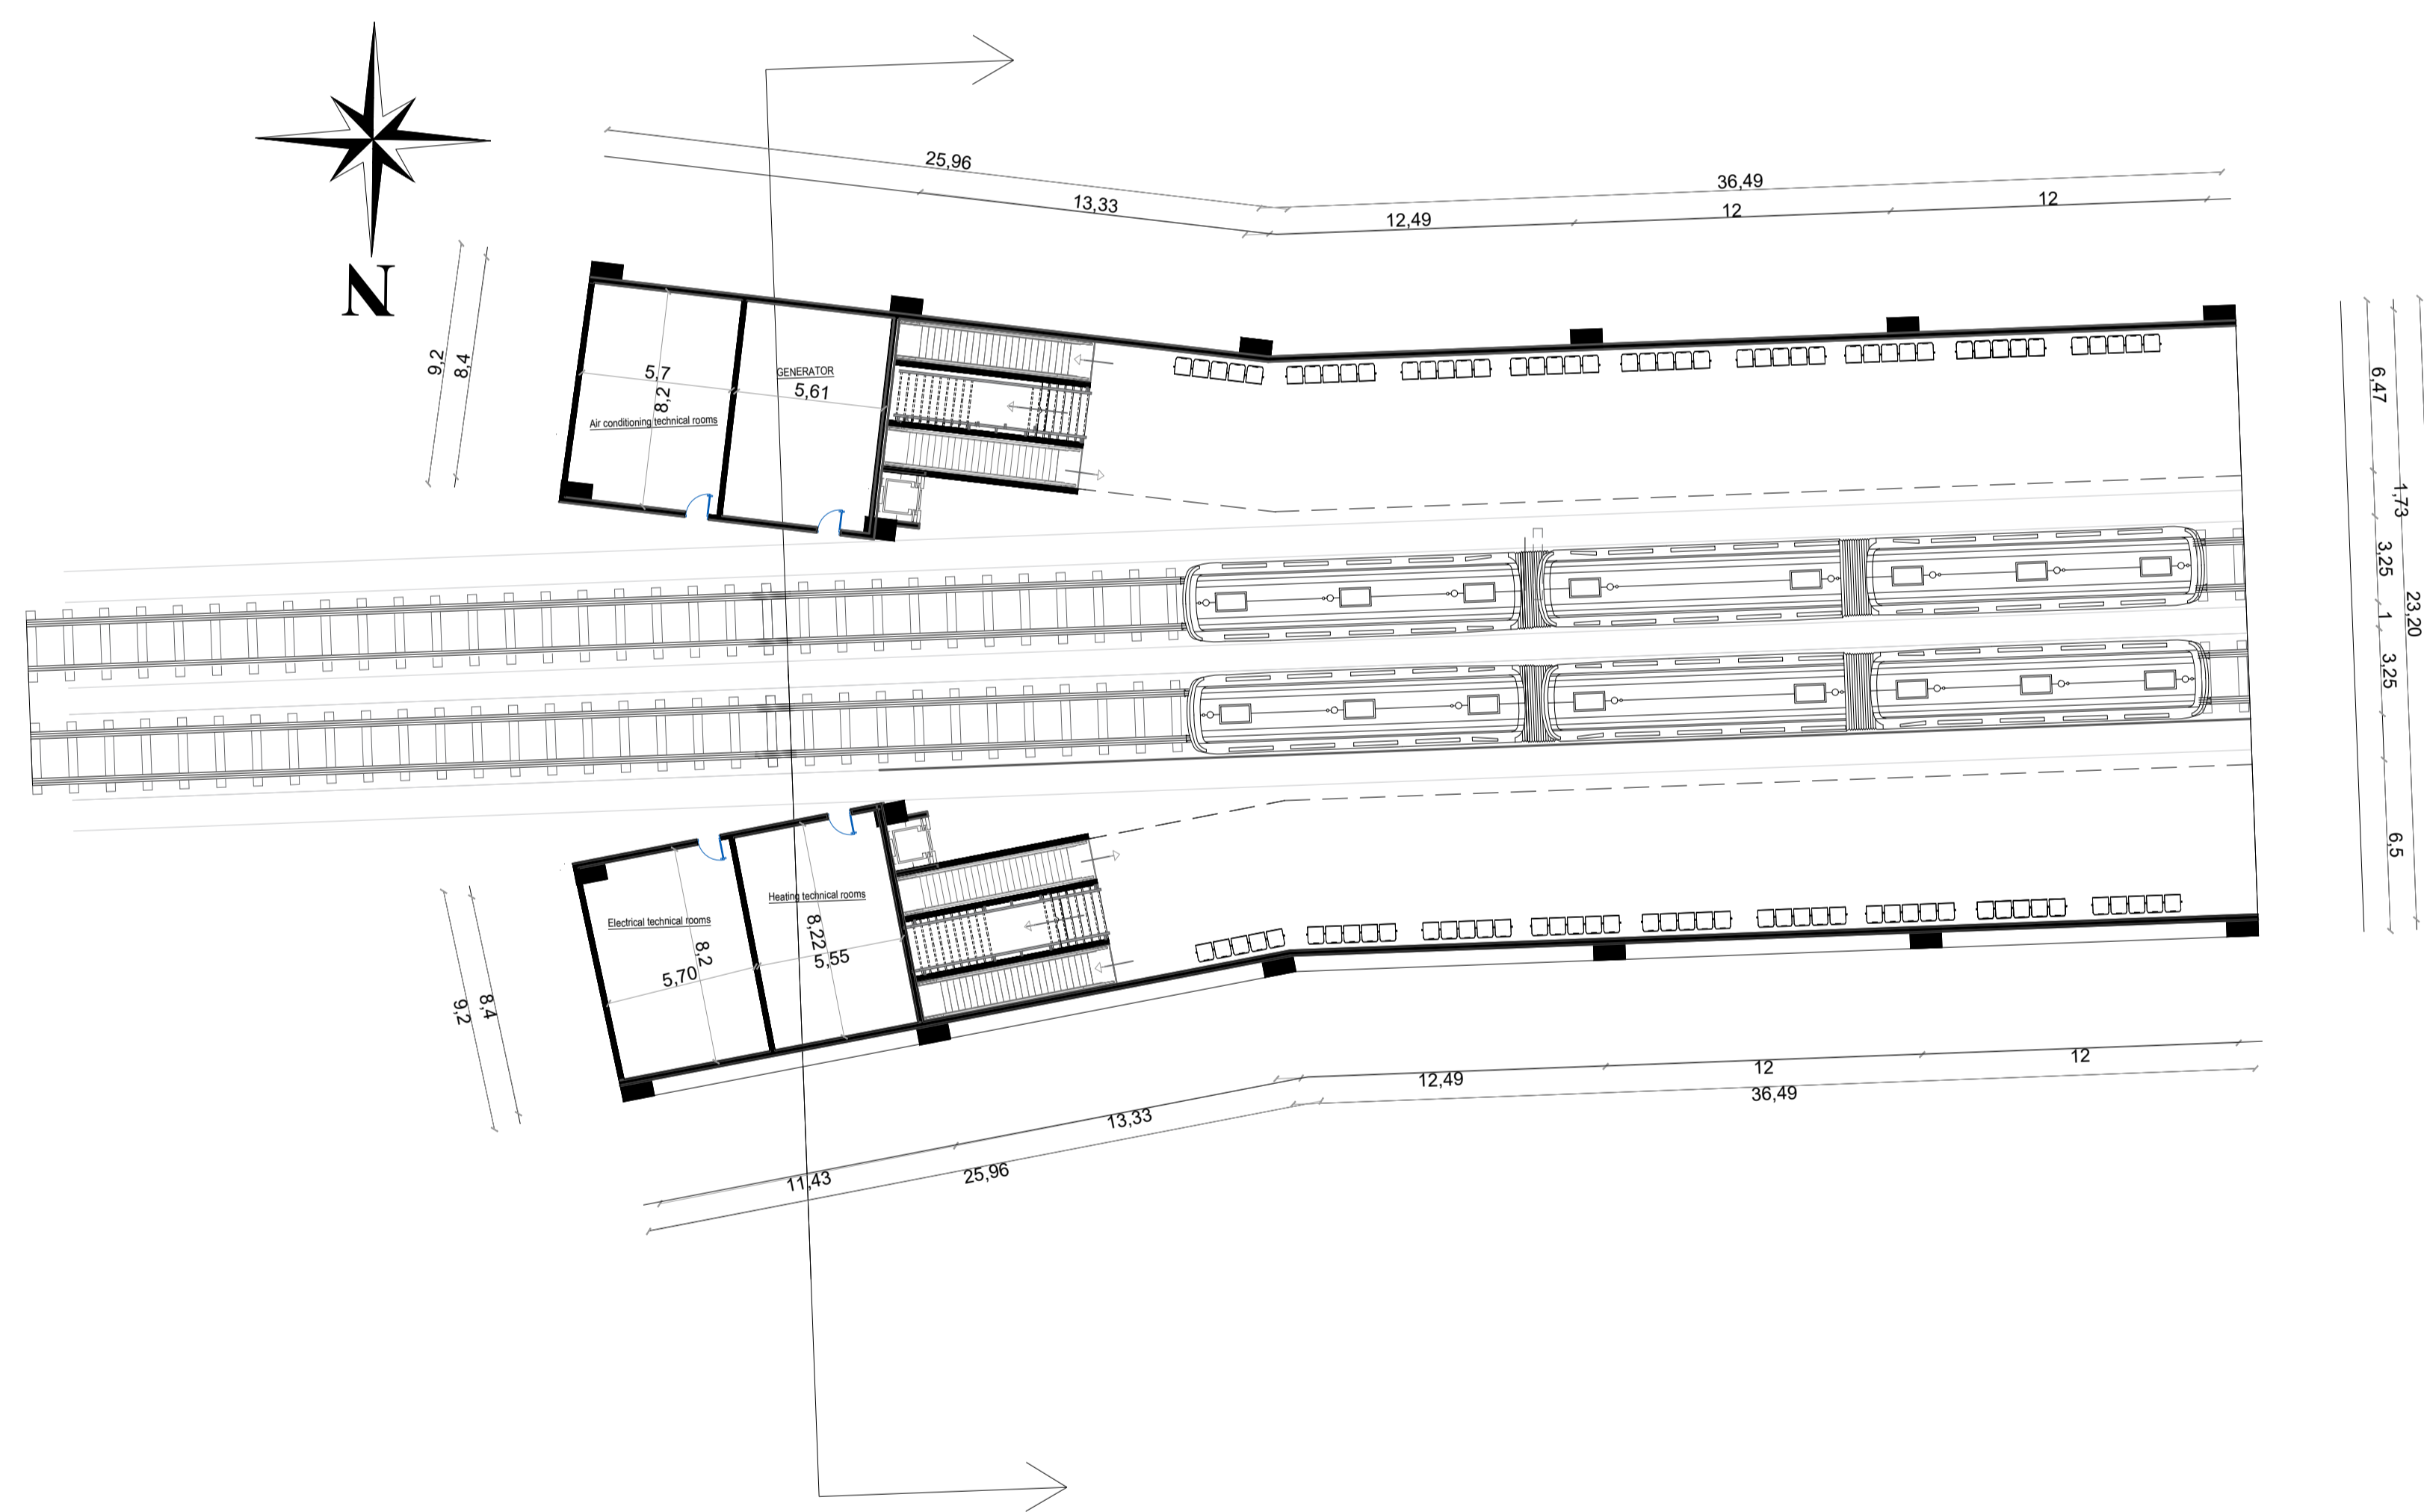

UNDER GROUND FLOOR PLAN -10m

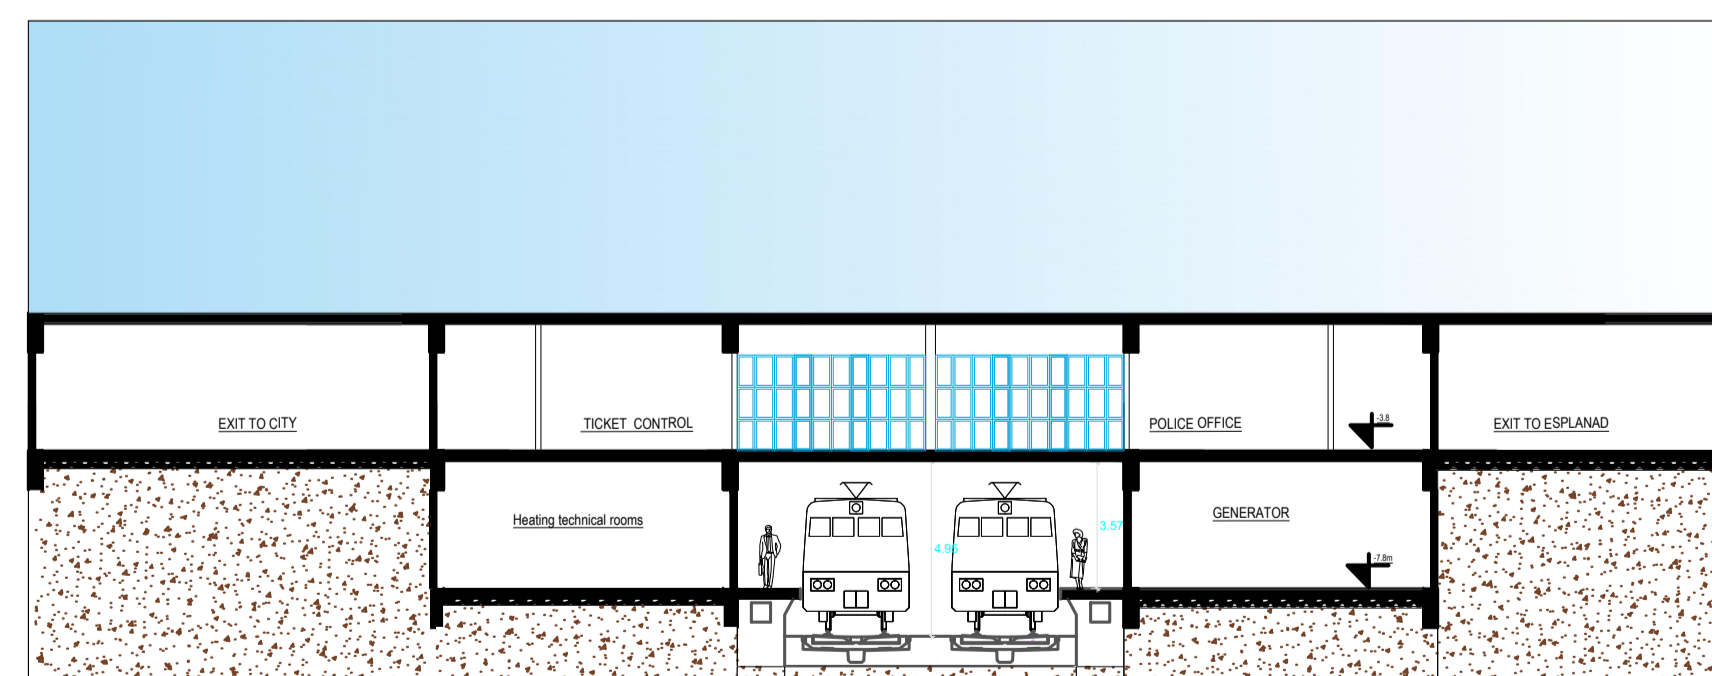

SECTION

PEOPLE'S DEMOCRATIC REPUBLIC OF ALGERIA
 BLIDA UNIVERSITY
 INSTITUTE OF ARCHITECTURE AND URBAN PLANNING
 OPTION: Architecture Environment and Technology


Graphic file

Planche N°8:


DATE : 18/06/2024

STUDENTS :
 LADRAA Manelle
 ELORABI Chaima

THE ESPLANADE

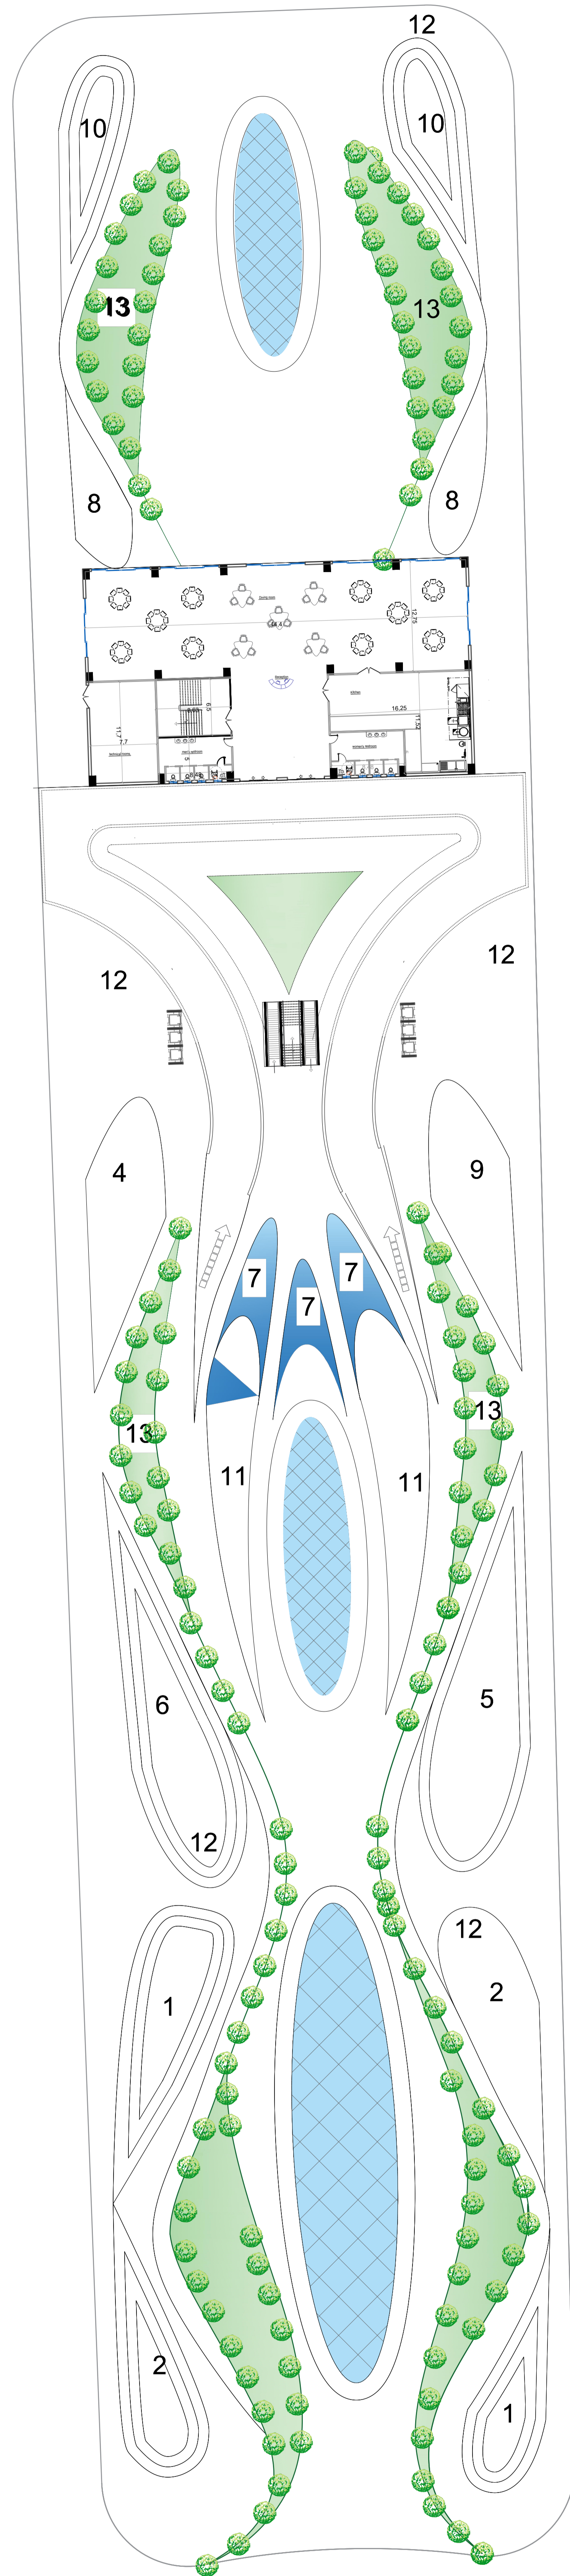

GROUND FLOOR PLAN

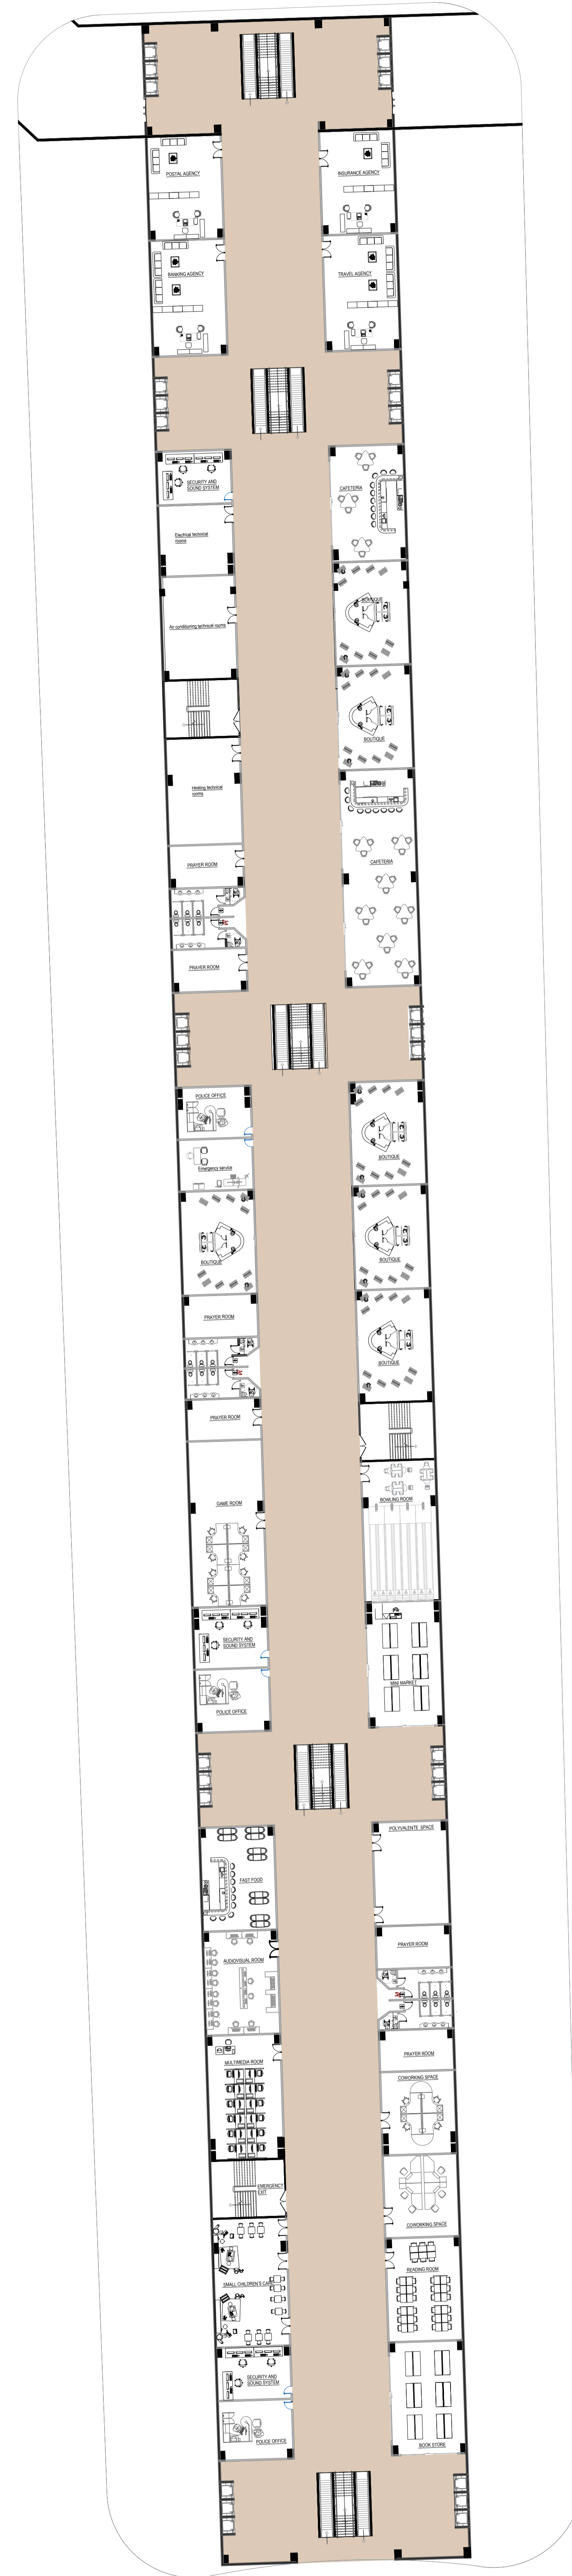

UNDER GROUND FLOOR PLAN -3,8m





Work area: WiFi zone
 1-outdoor workspace,
 2-exterior library,
 3-charging station.

Play area:
 4-Kids playground,
 5- outdoor children's library.
 6-Hologram exposition,
 7-water fountain

Eating area:
 Restaurant,
 8-smoothie kiosk,
 9-coffee and tea kiosk.


Rest area:
 10-picnic zone.
 11-Planter banche
 12-Bike park
 13-Revealing landscape,

THE BUS STATION

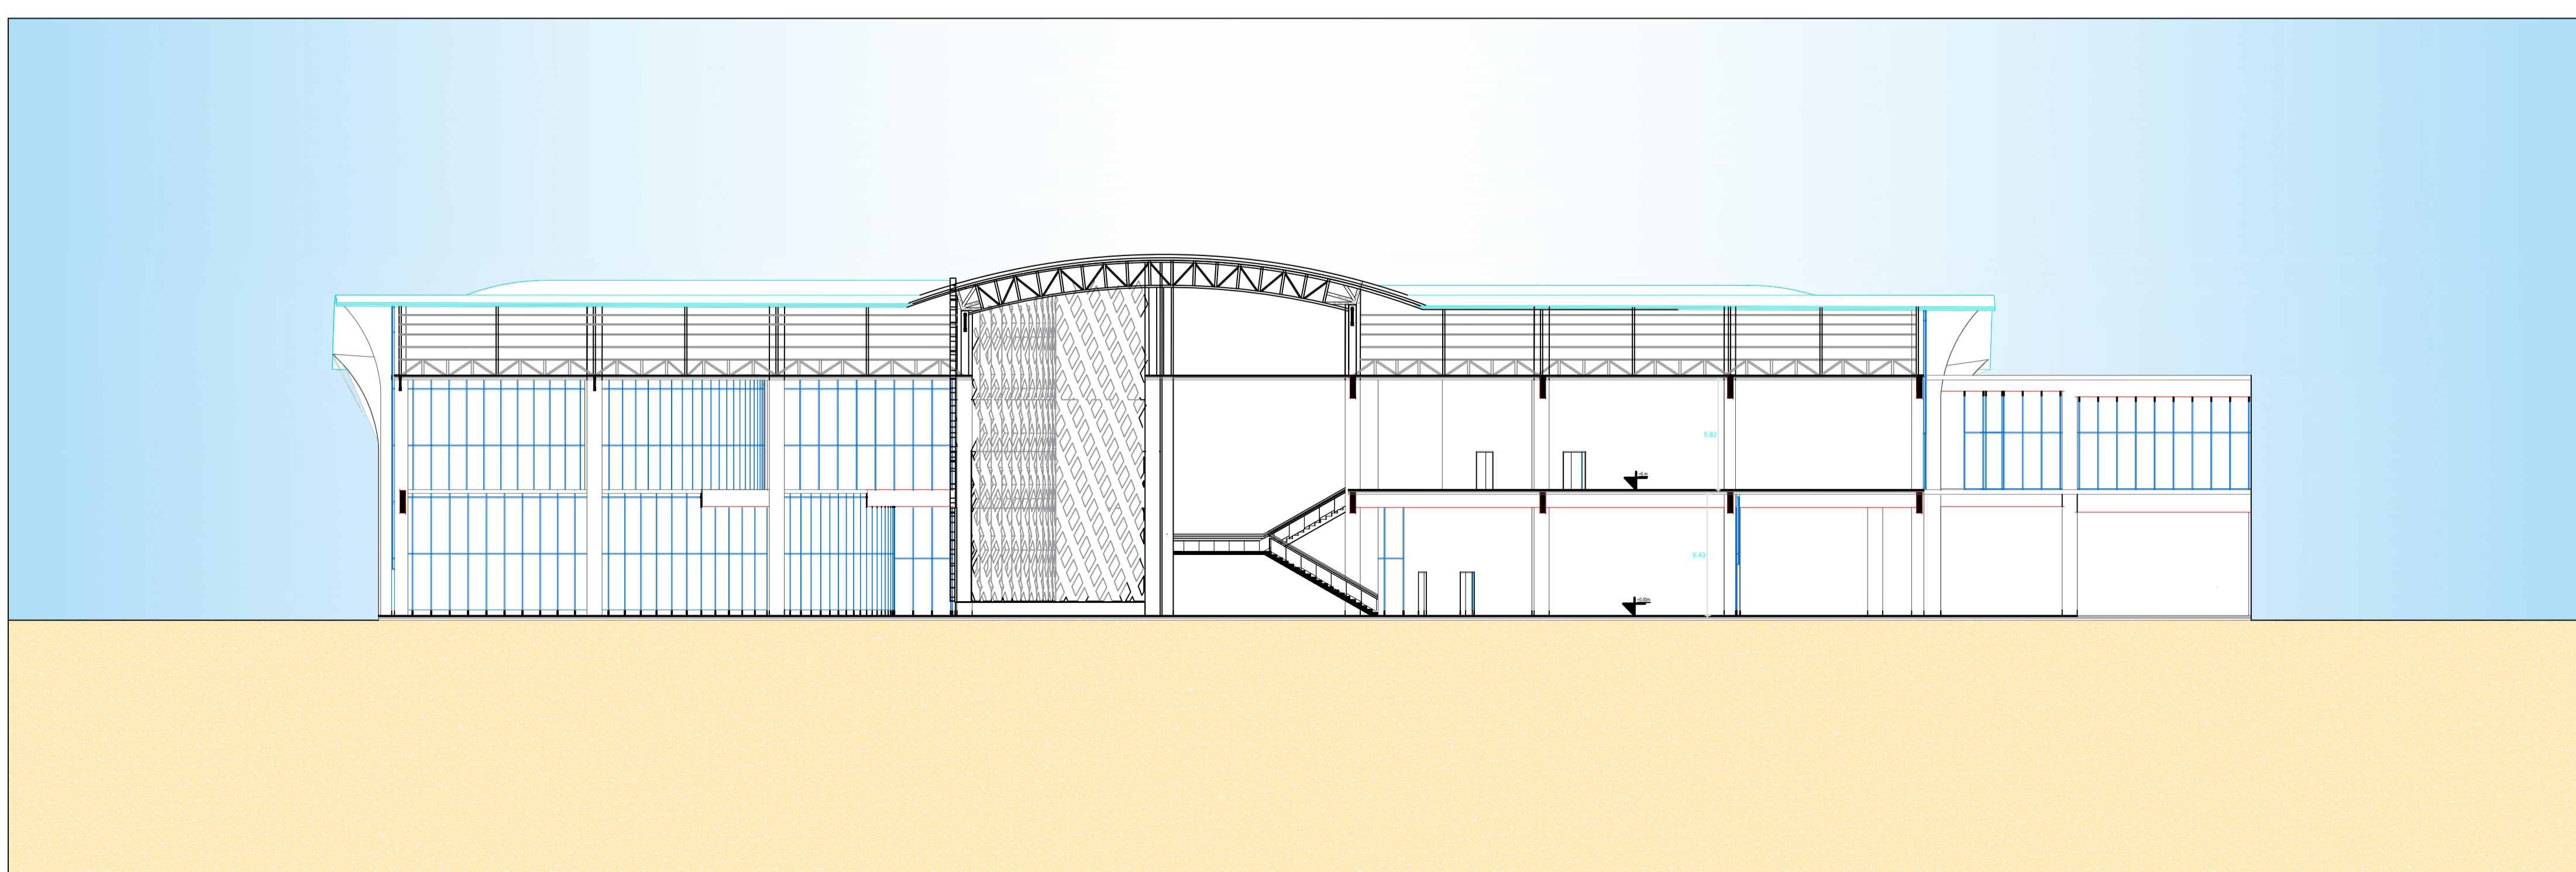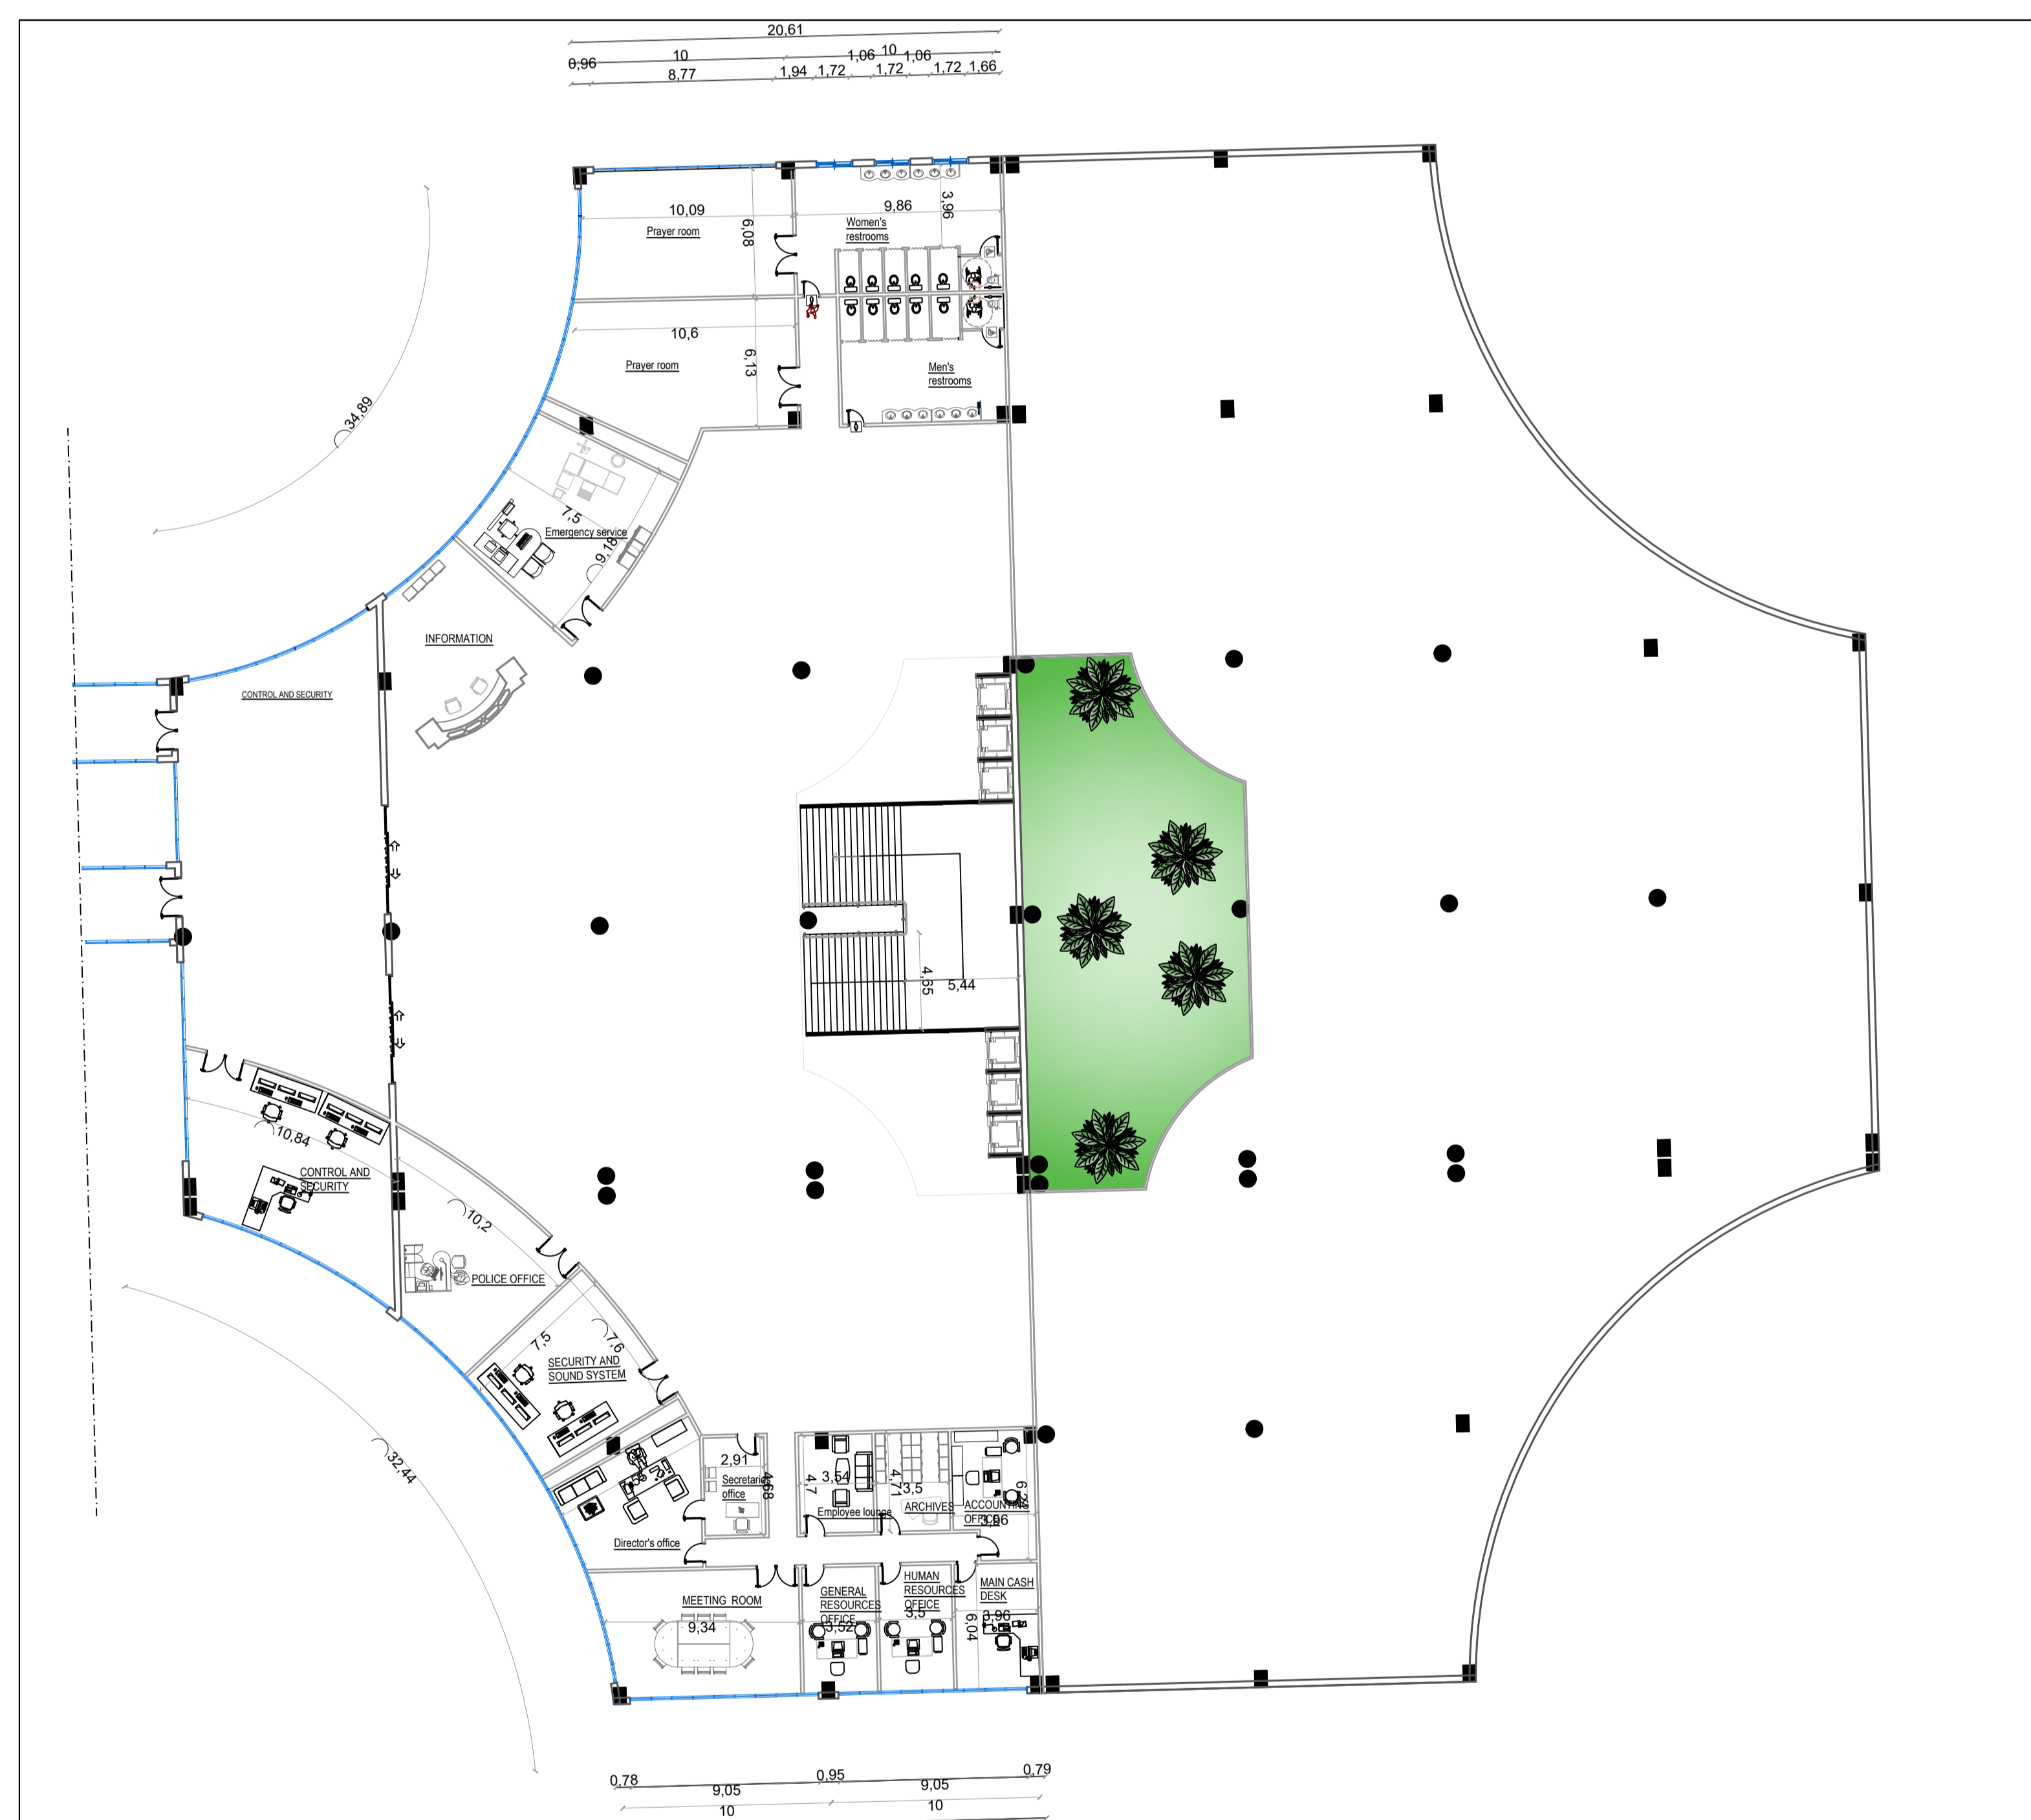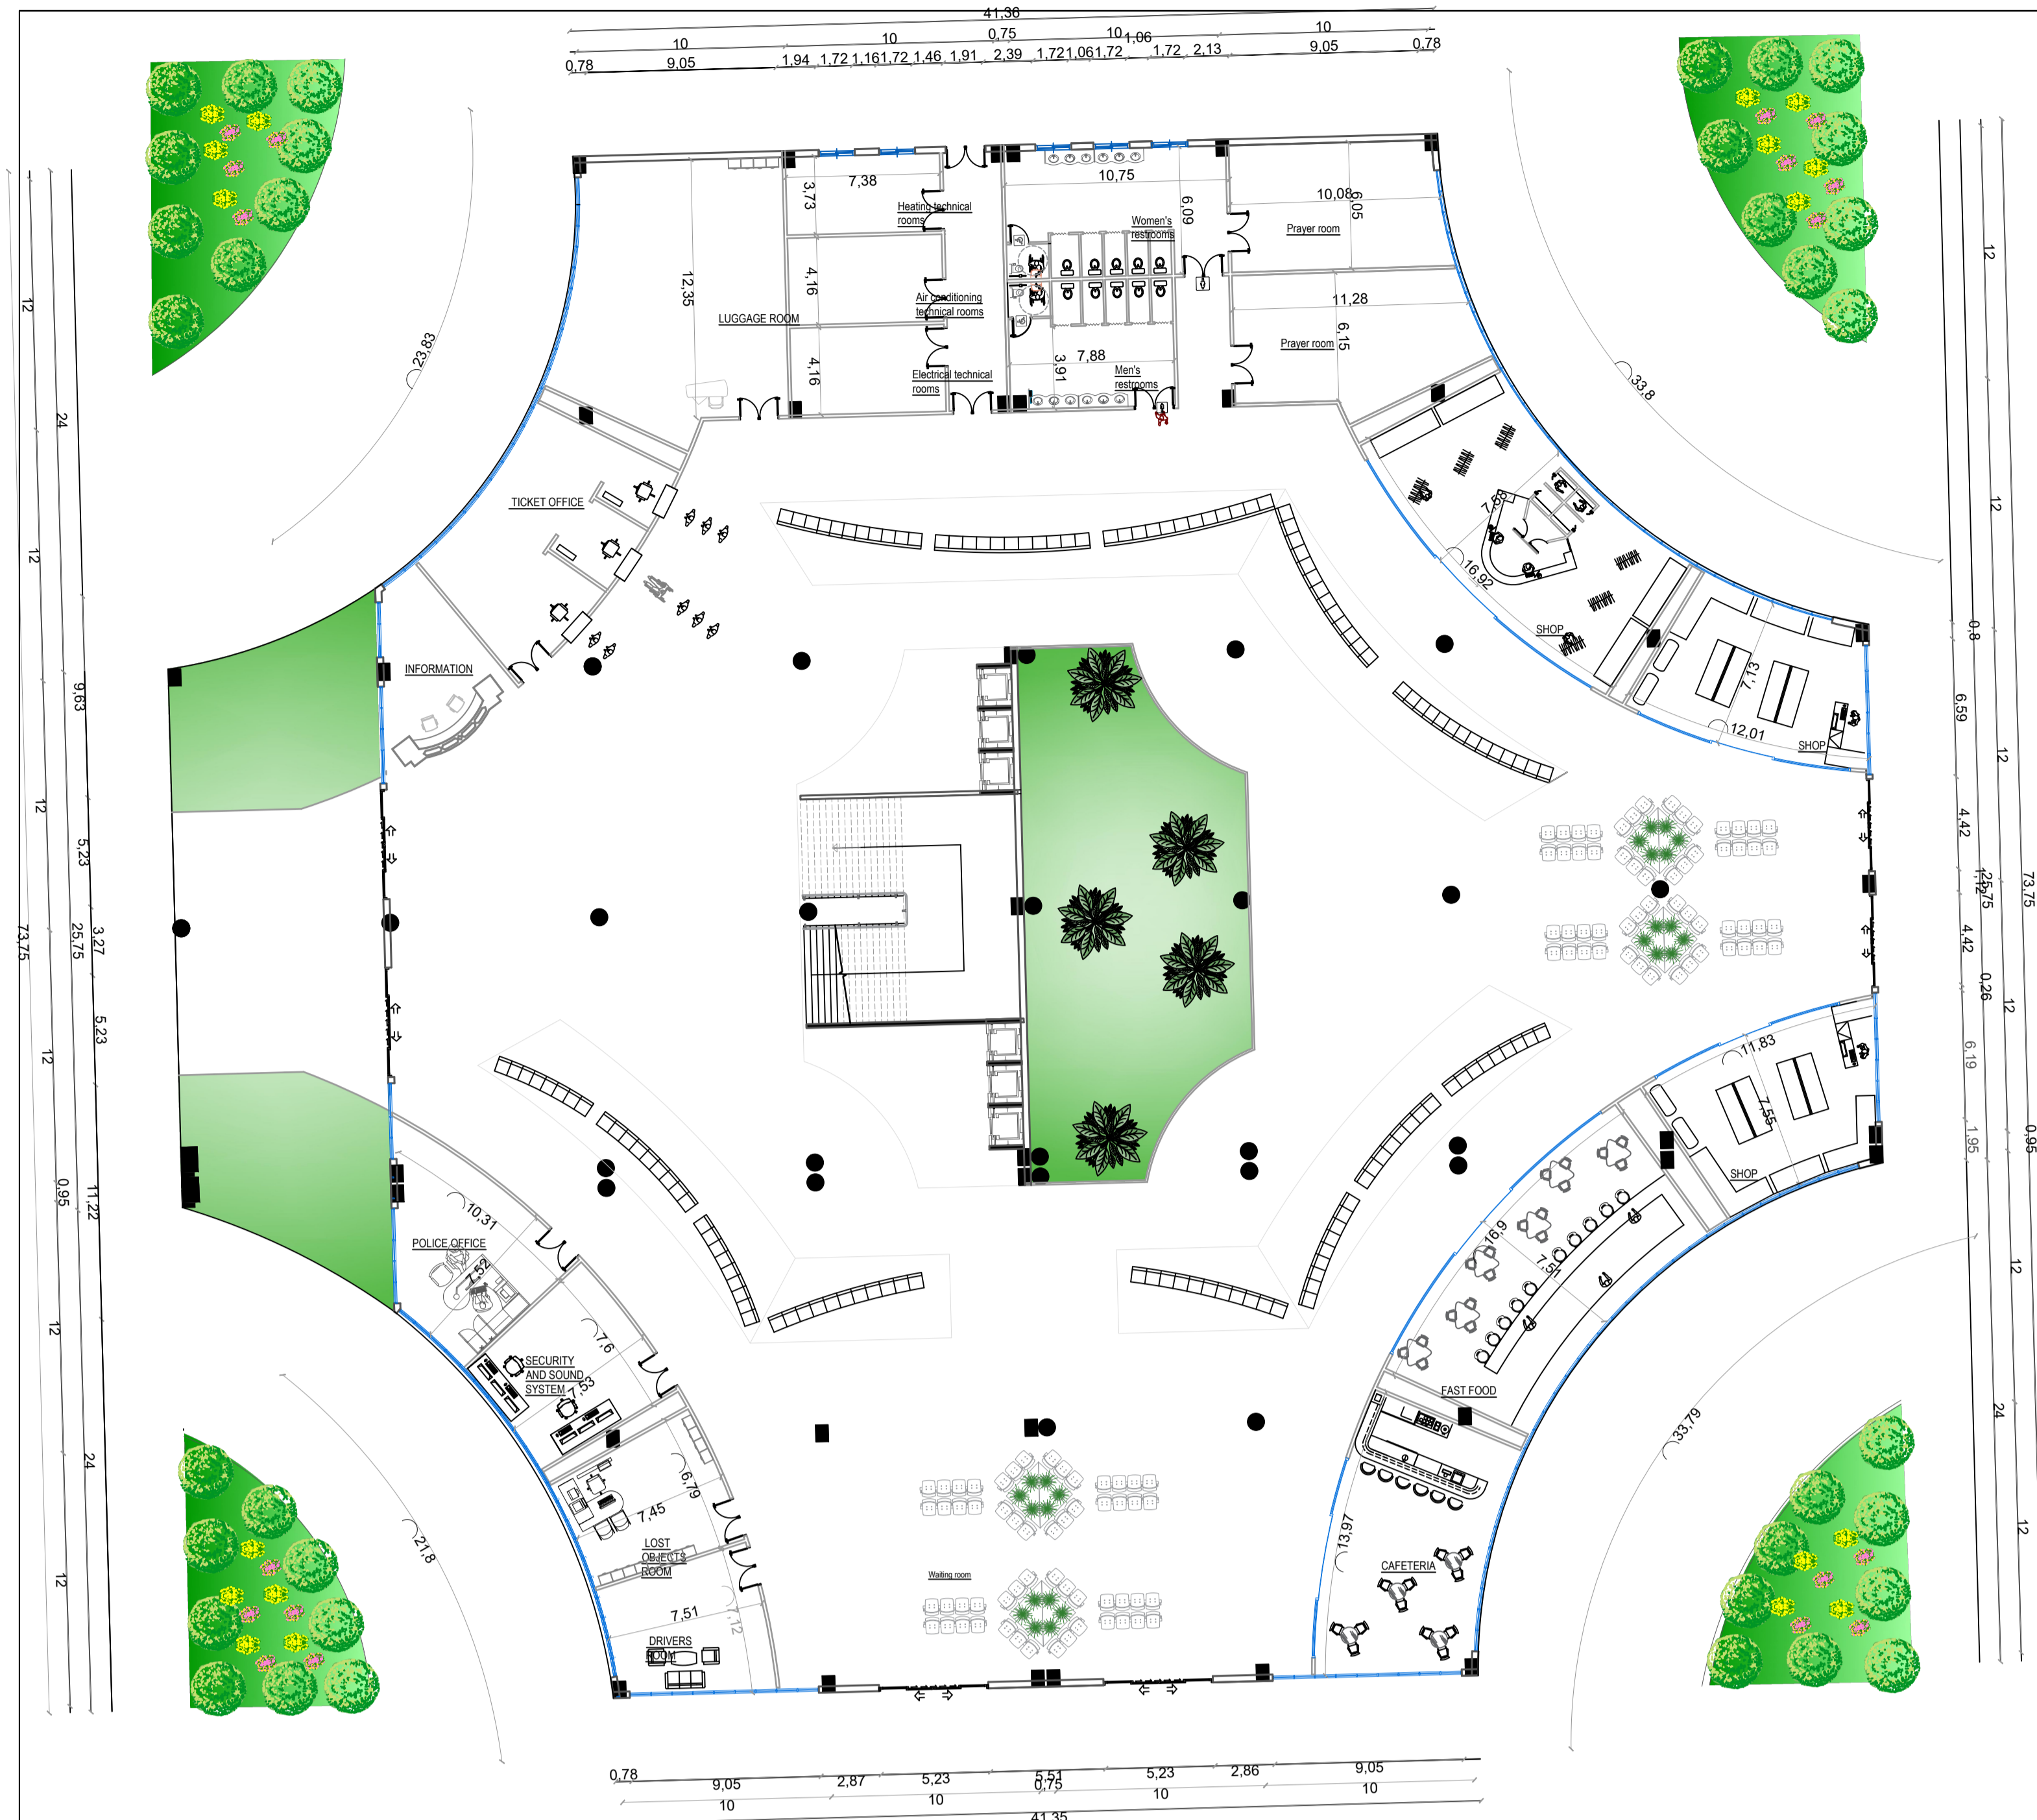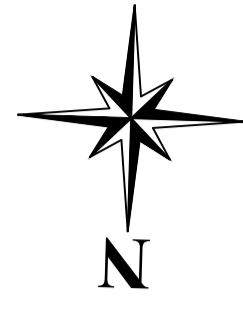


SECTION

THE STRUCTURAL FRAME

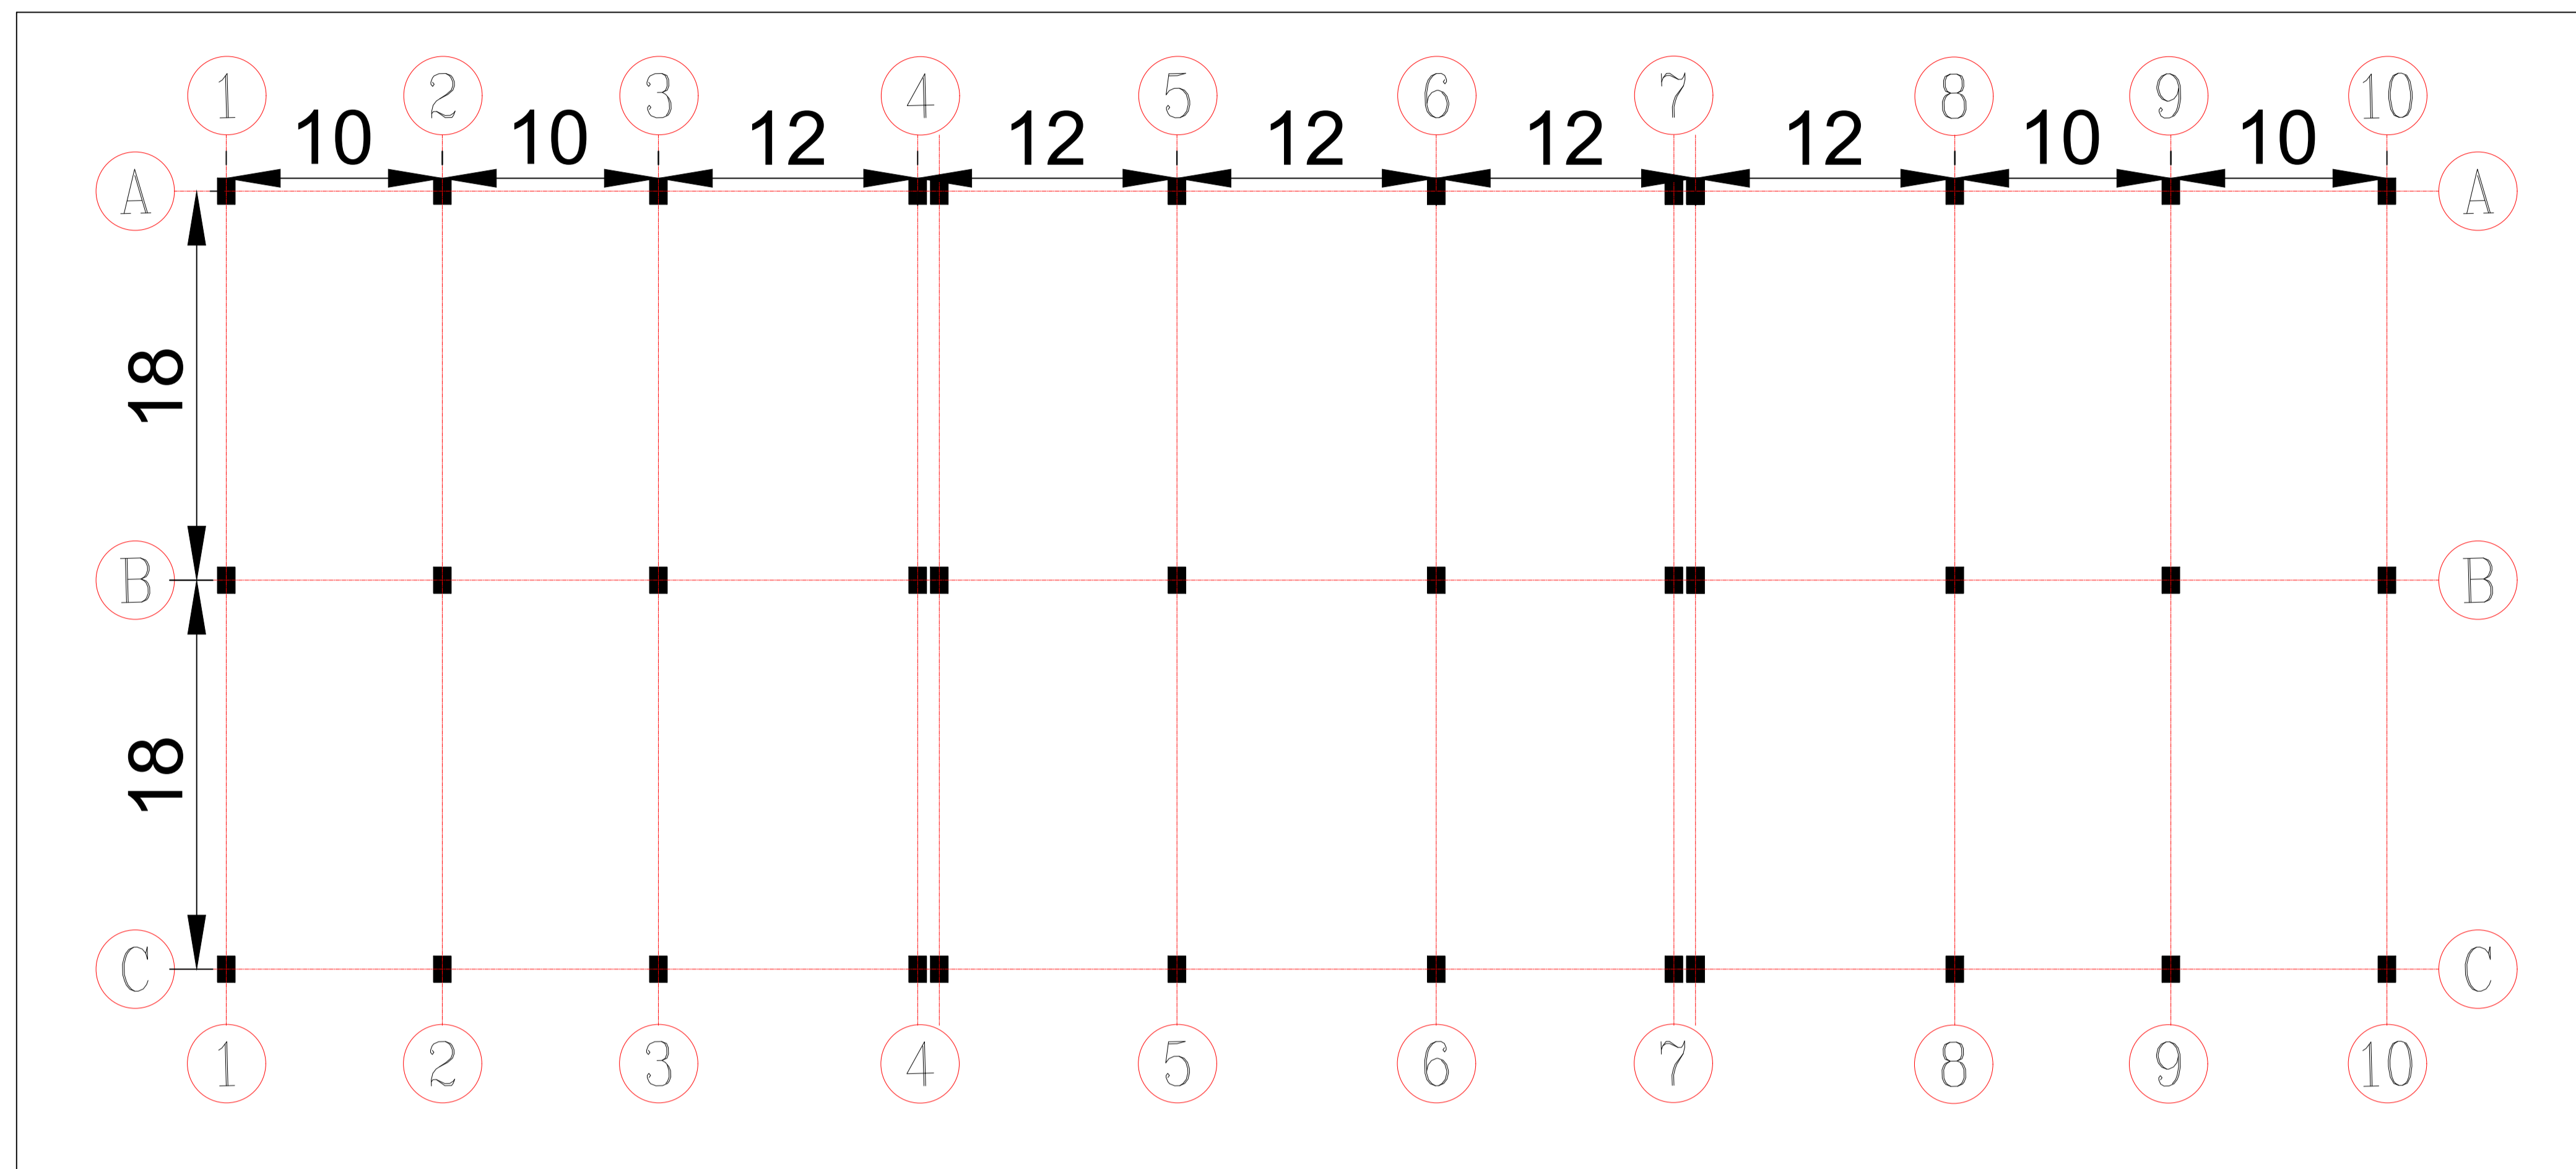


THE TRAIN STATION

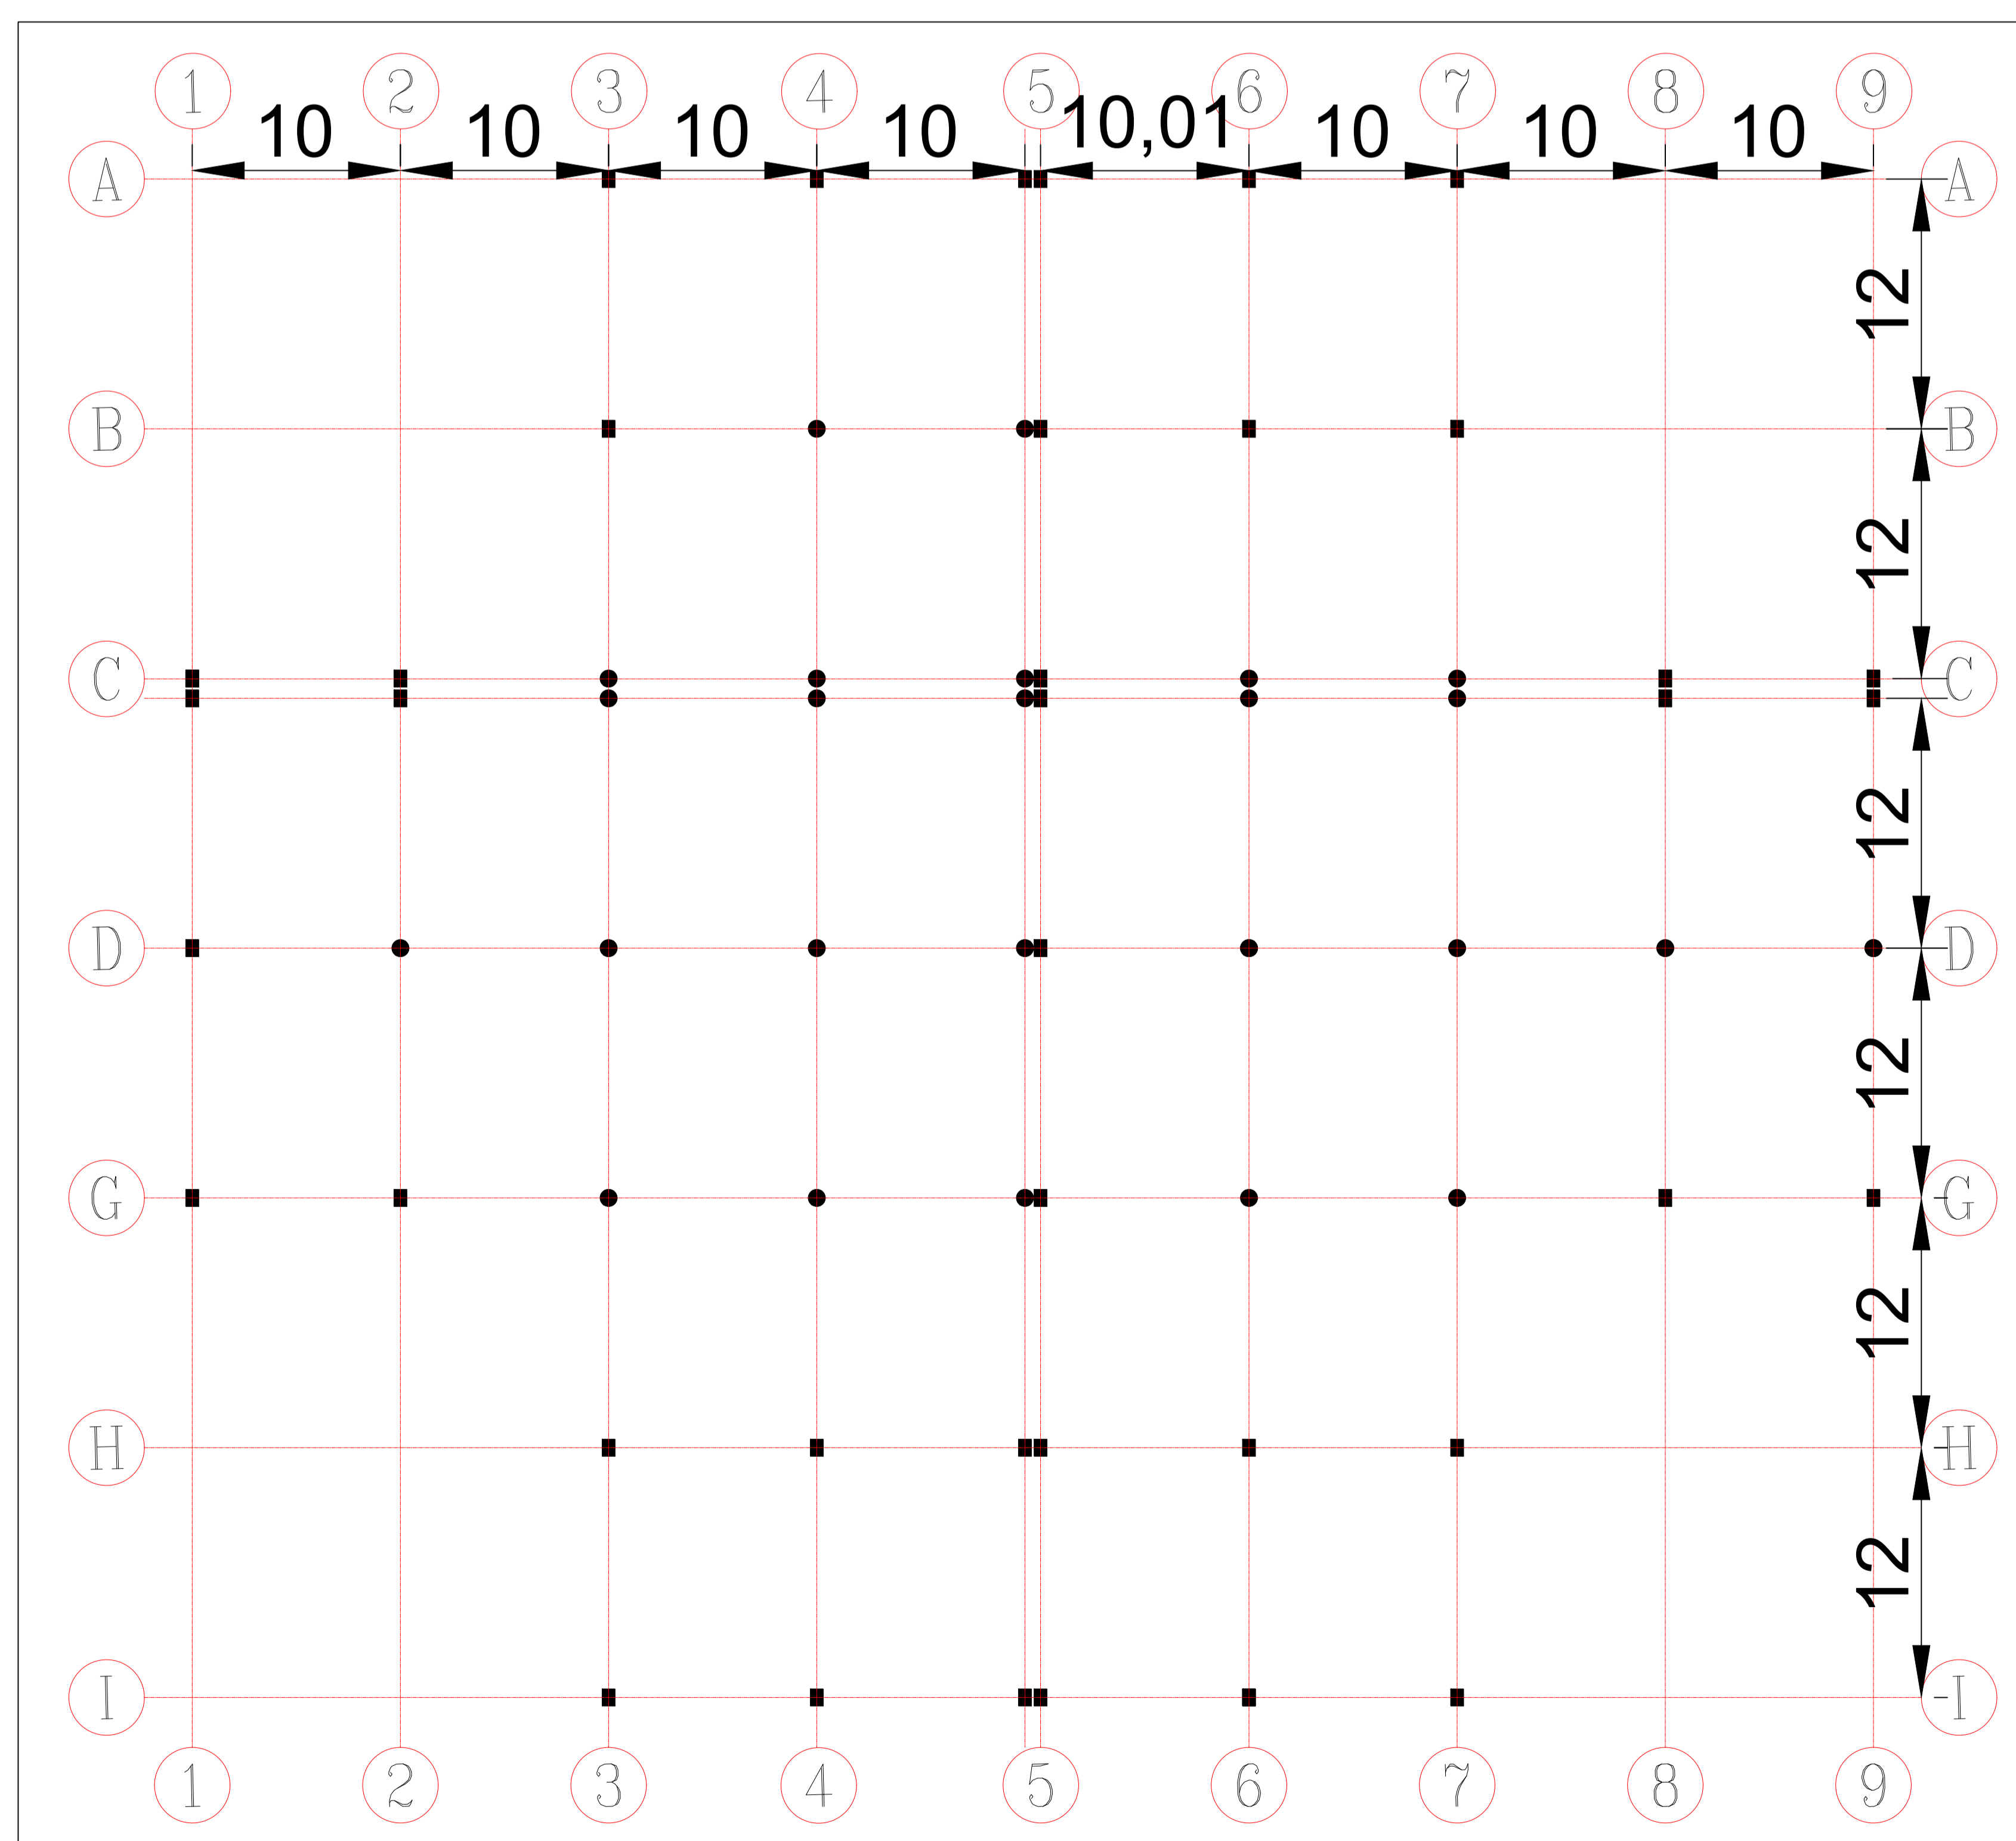

THE TAXI STATION

THE STRUCTURAL FRAME

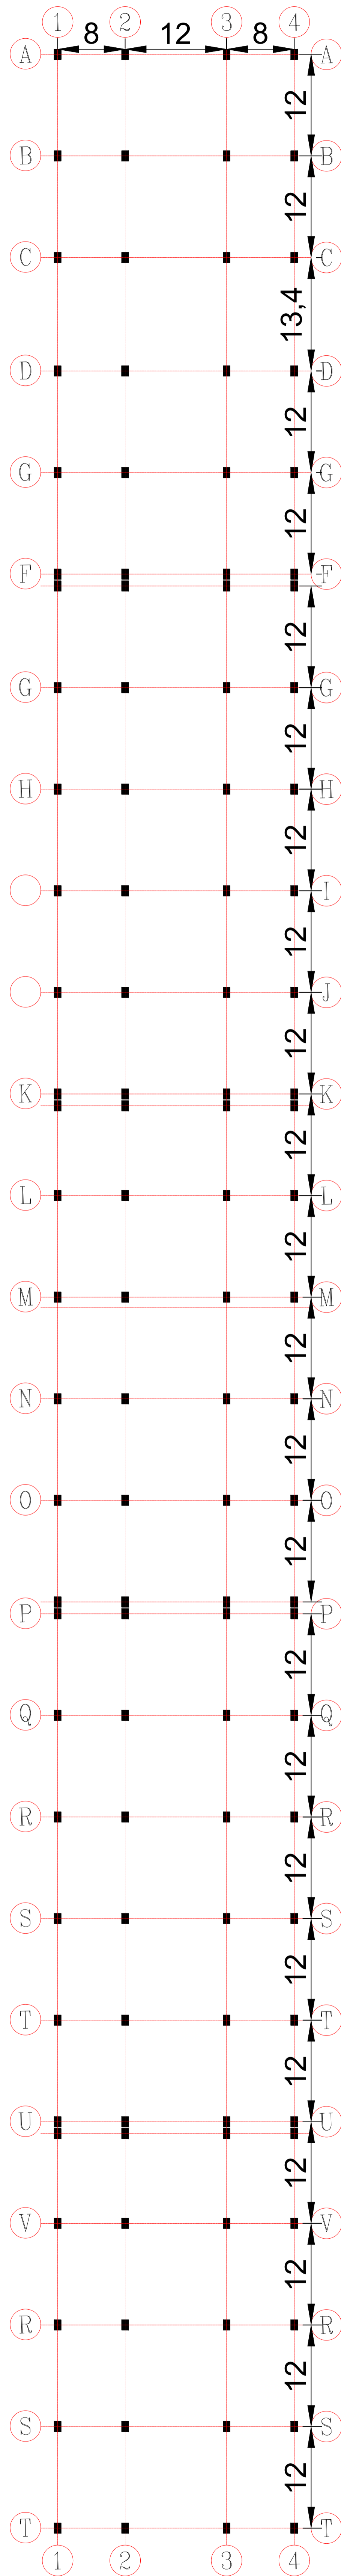

THE UNDER GROUND